


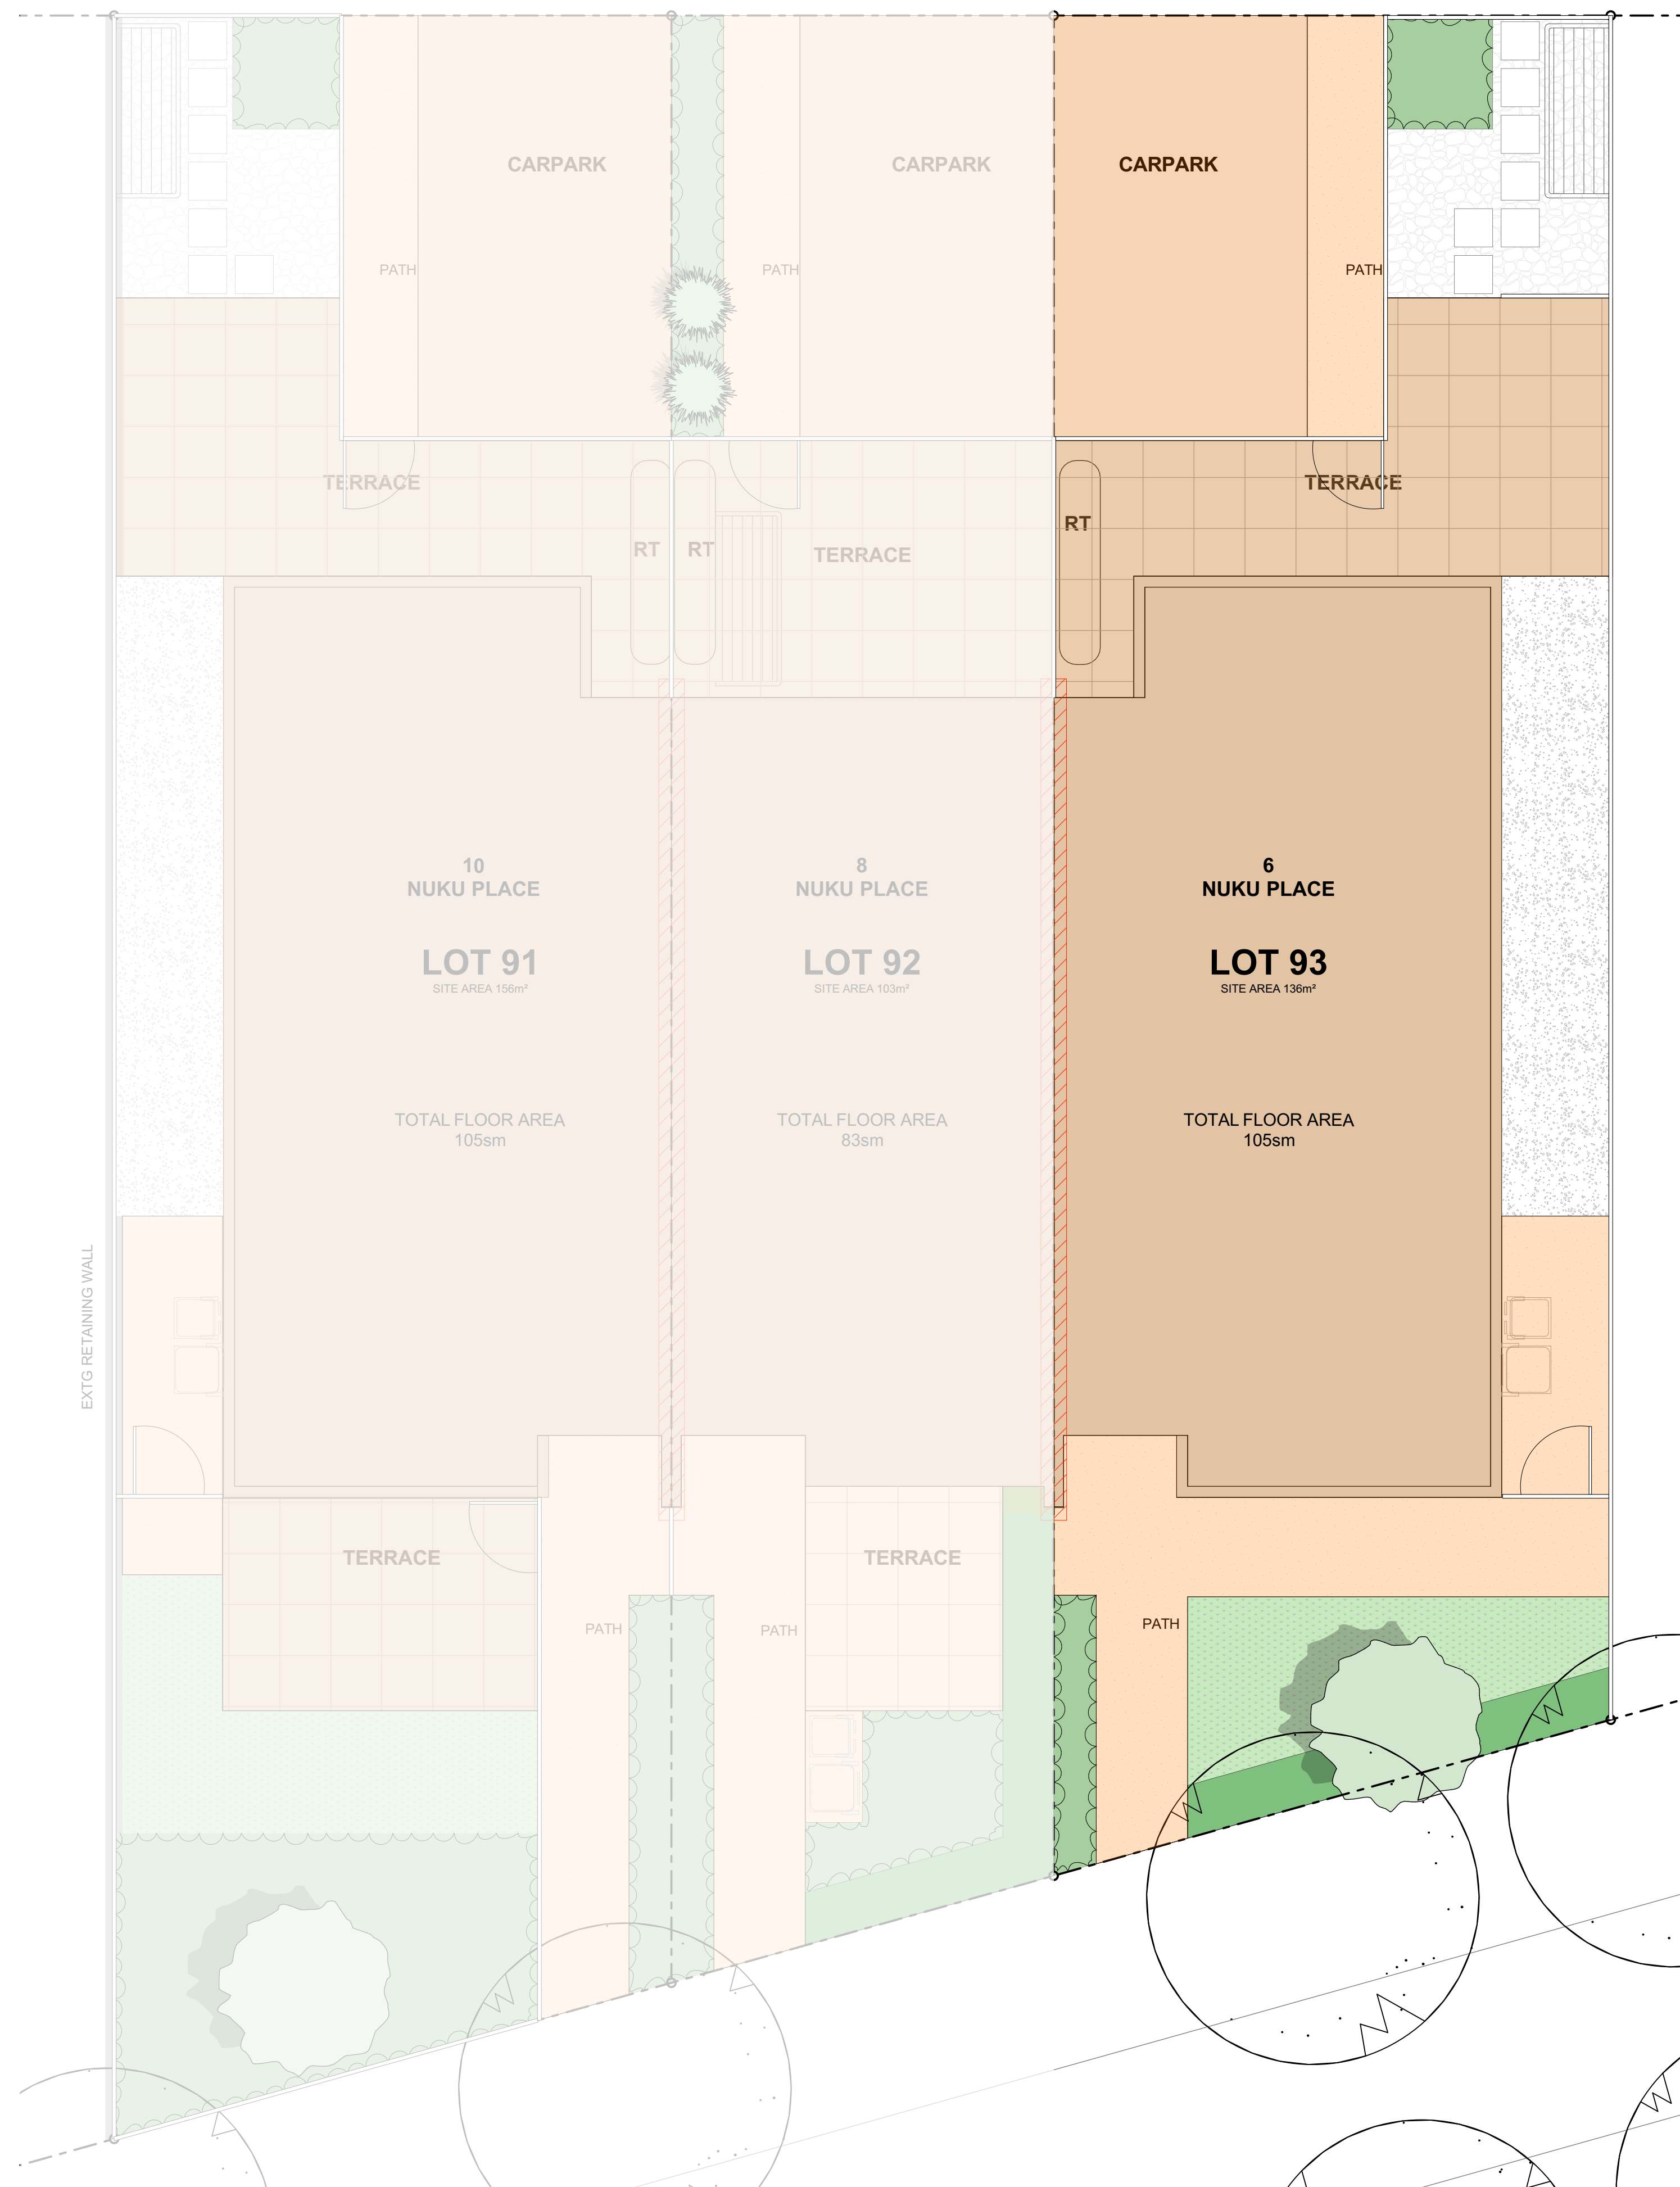
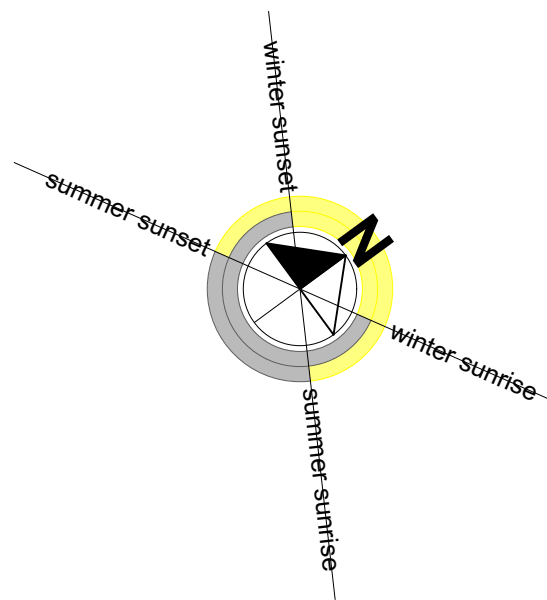
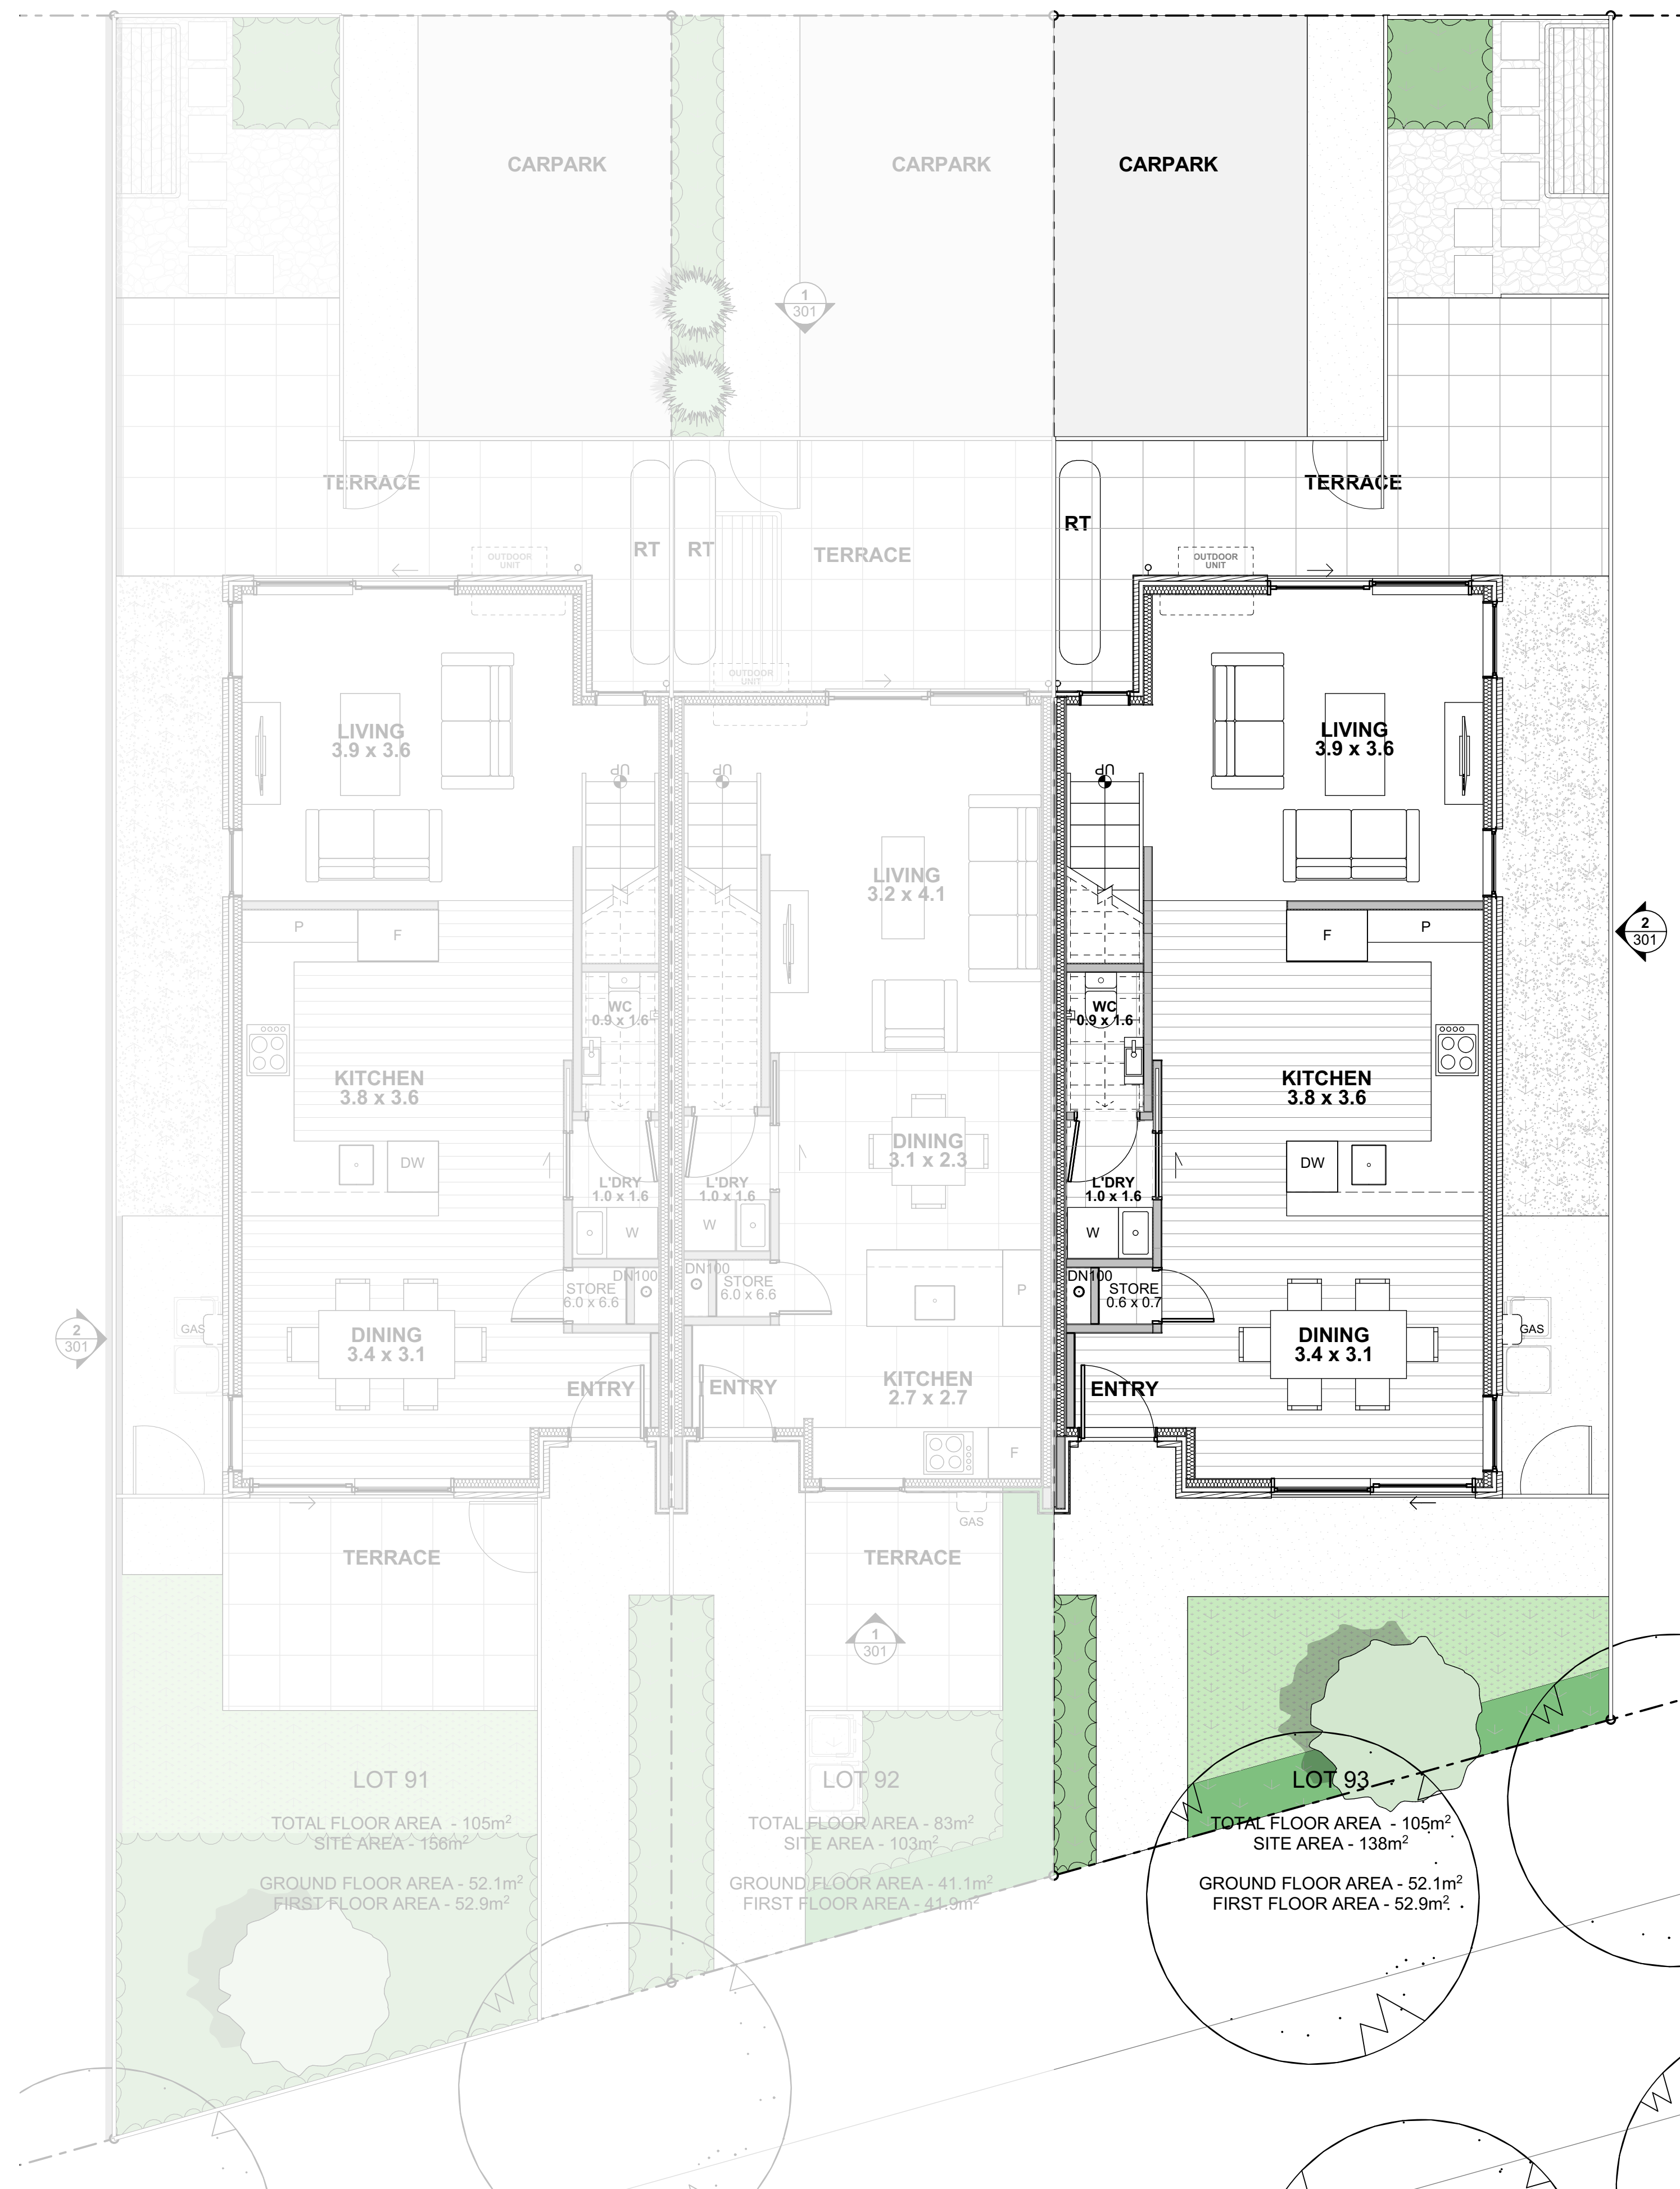


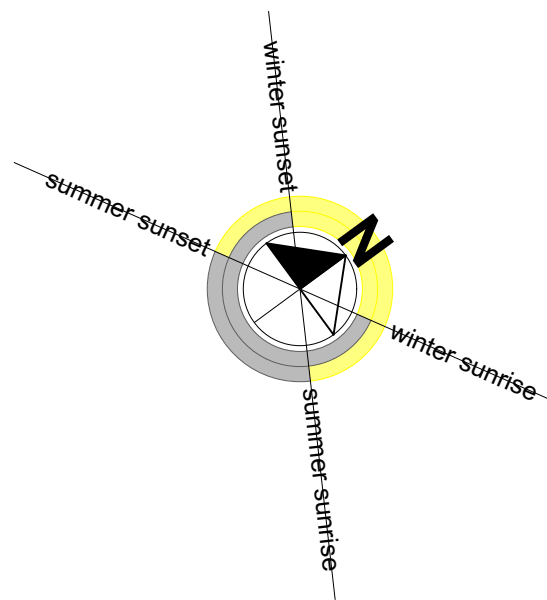

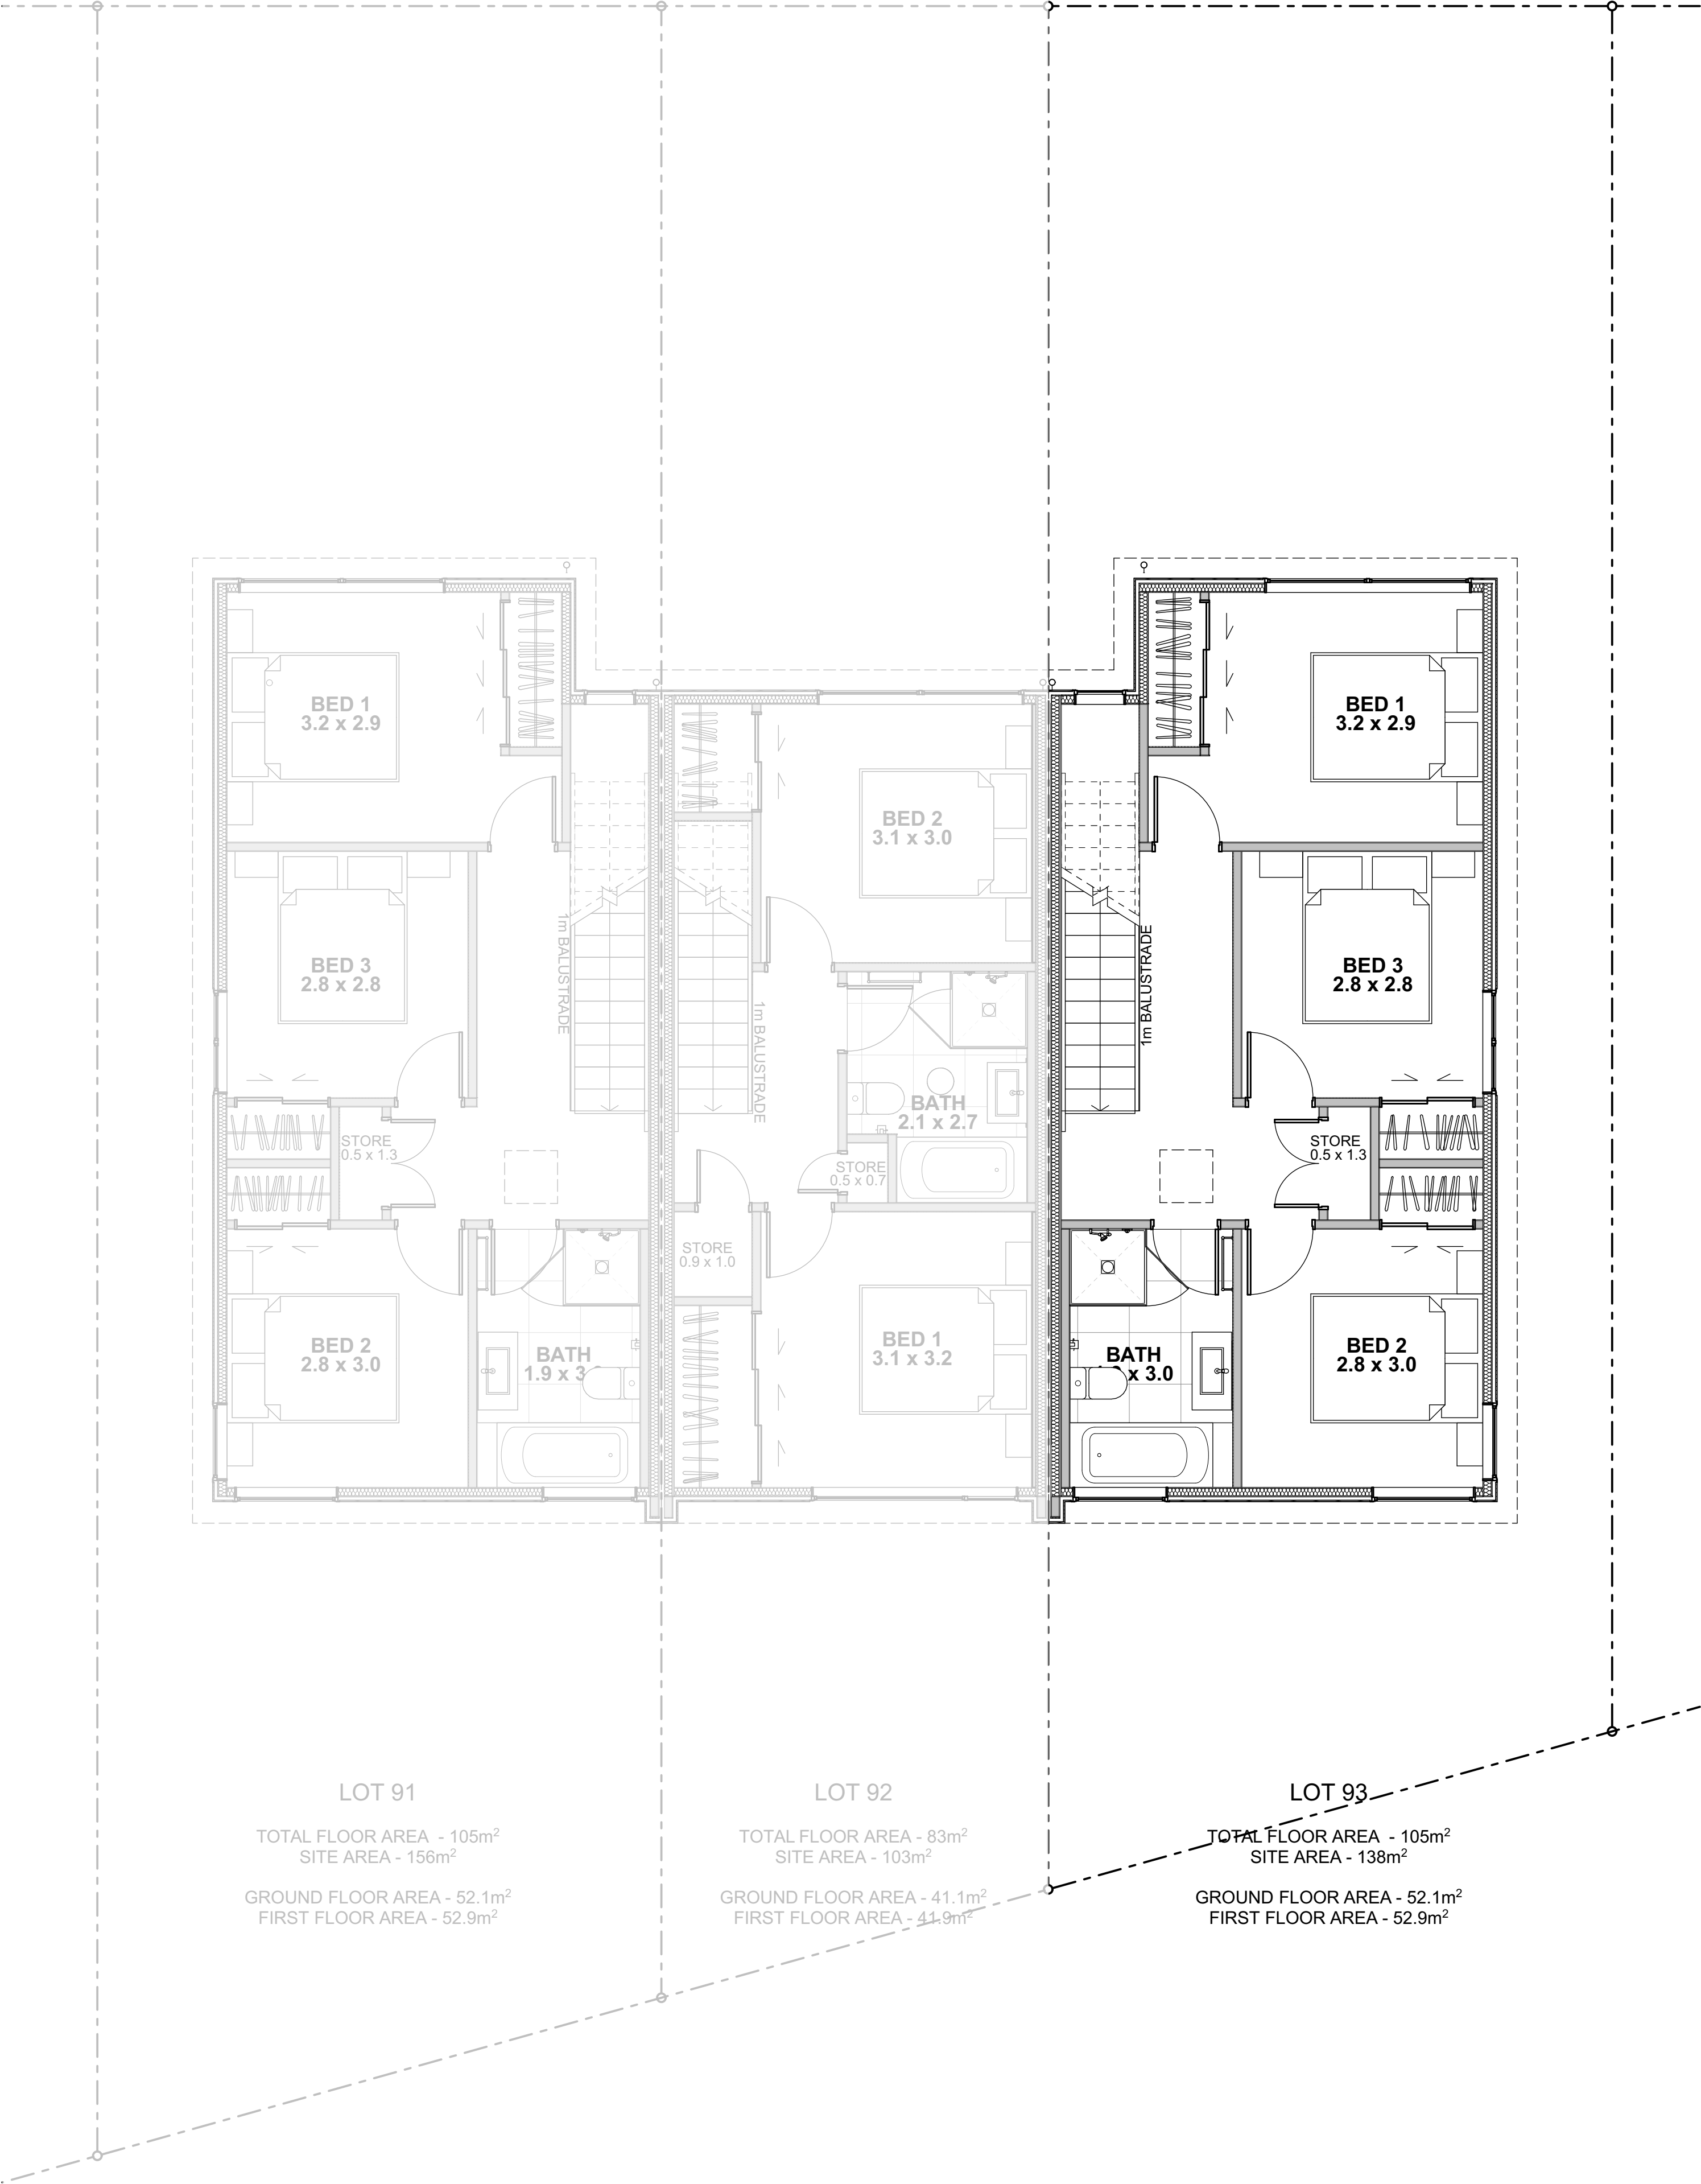


1
-
GROUND FLOOR PLAN
1:50


FLOOR AREAS AND DIMENSIONS INDICATED ARE APPROXIMATE ONLY

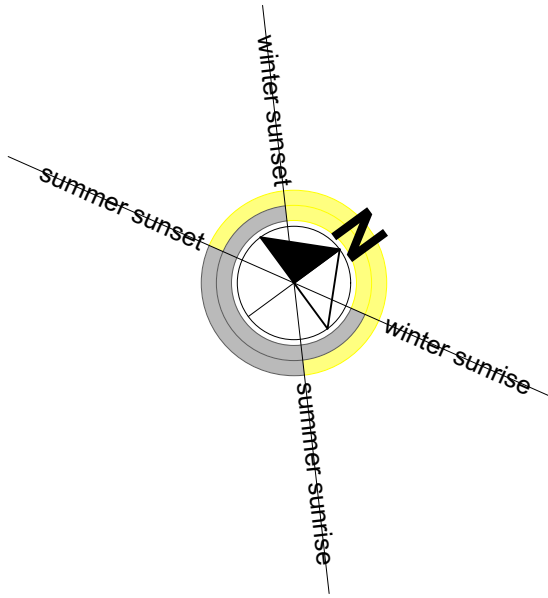



1 | FIRST FLOOR PLAN
- | 1:50

FLOOR AREAS AND DIMENSIONS INDICATED ARE APPROXIMATE ONLY

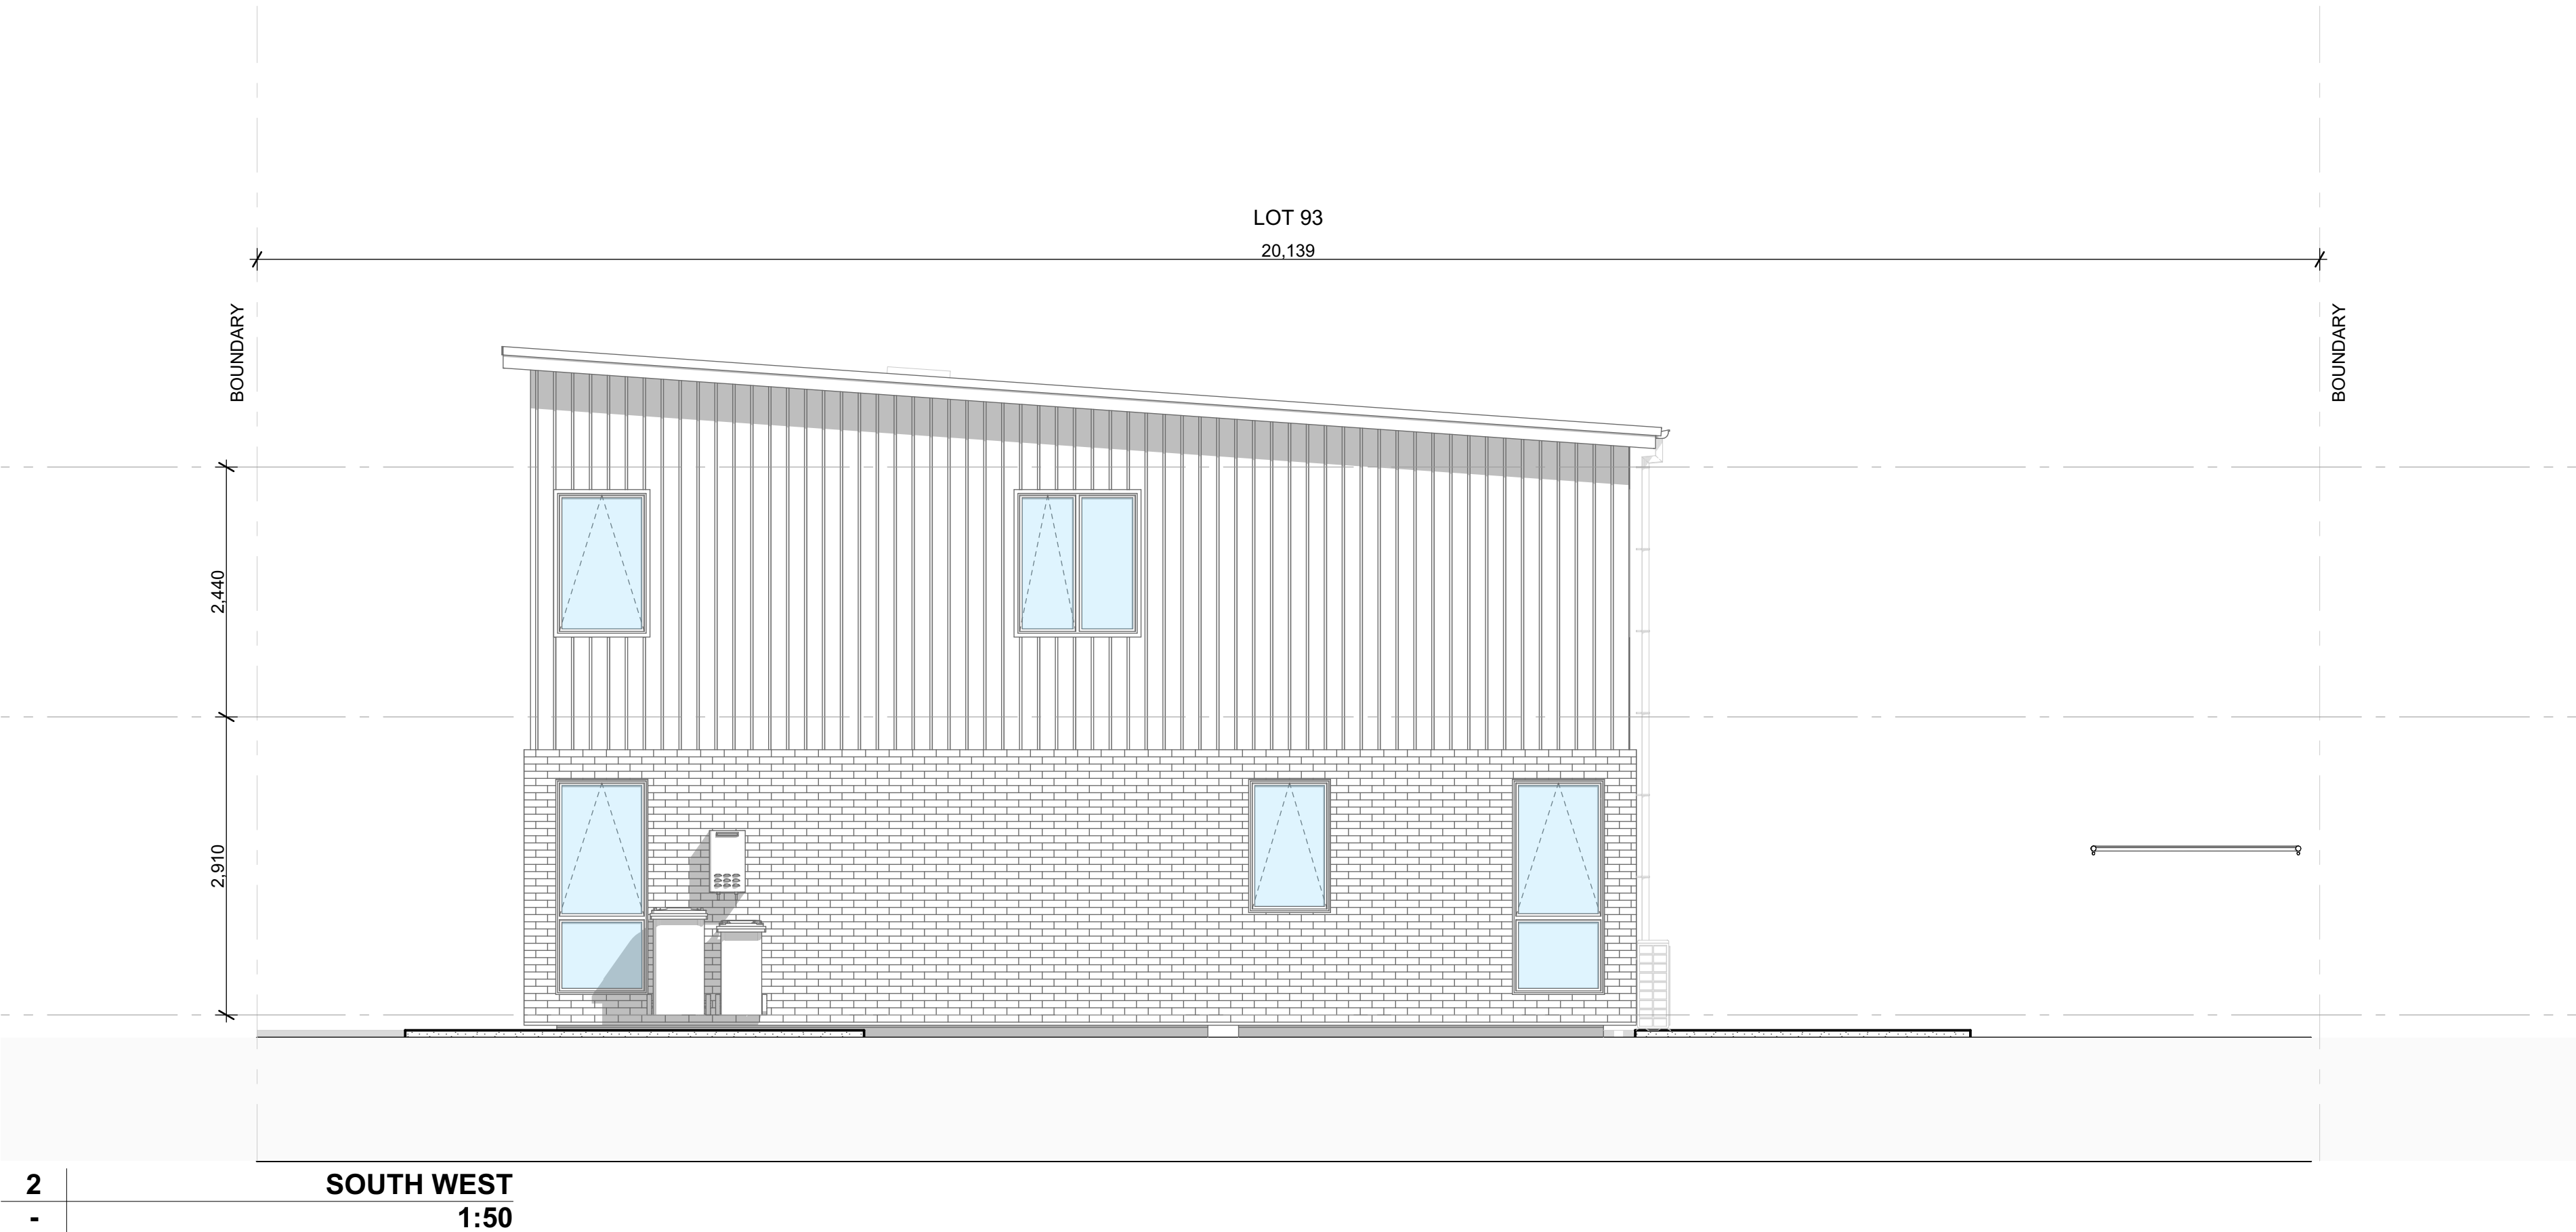


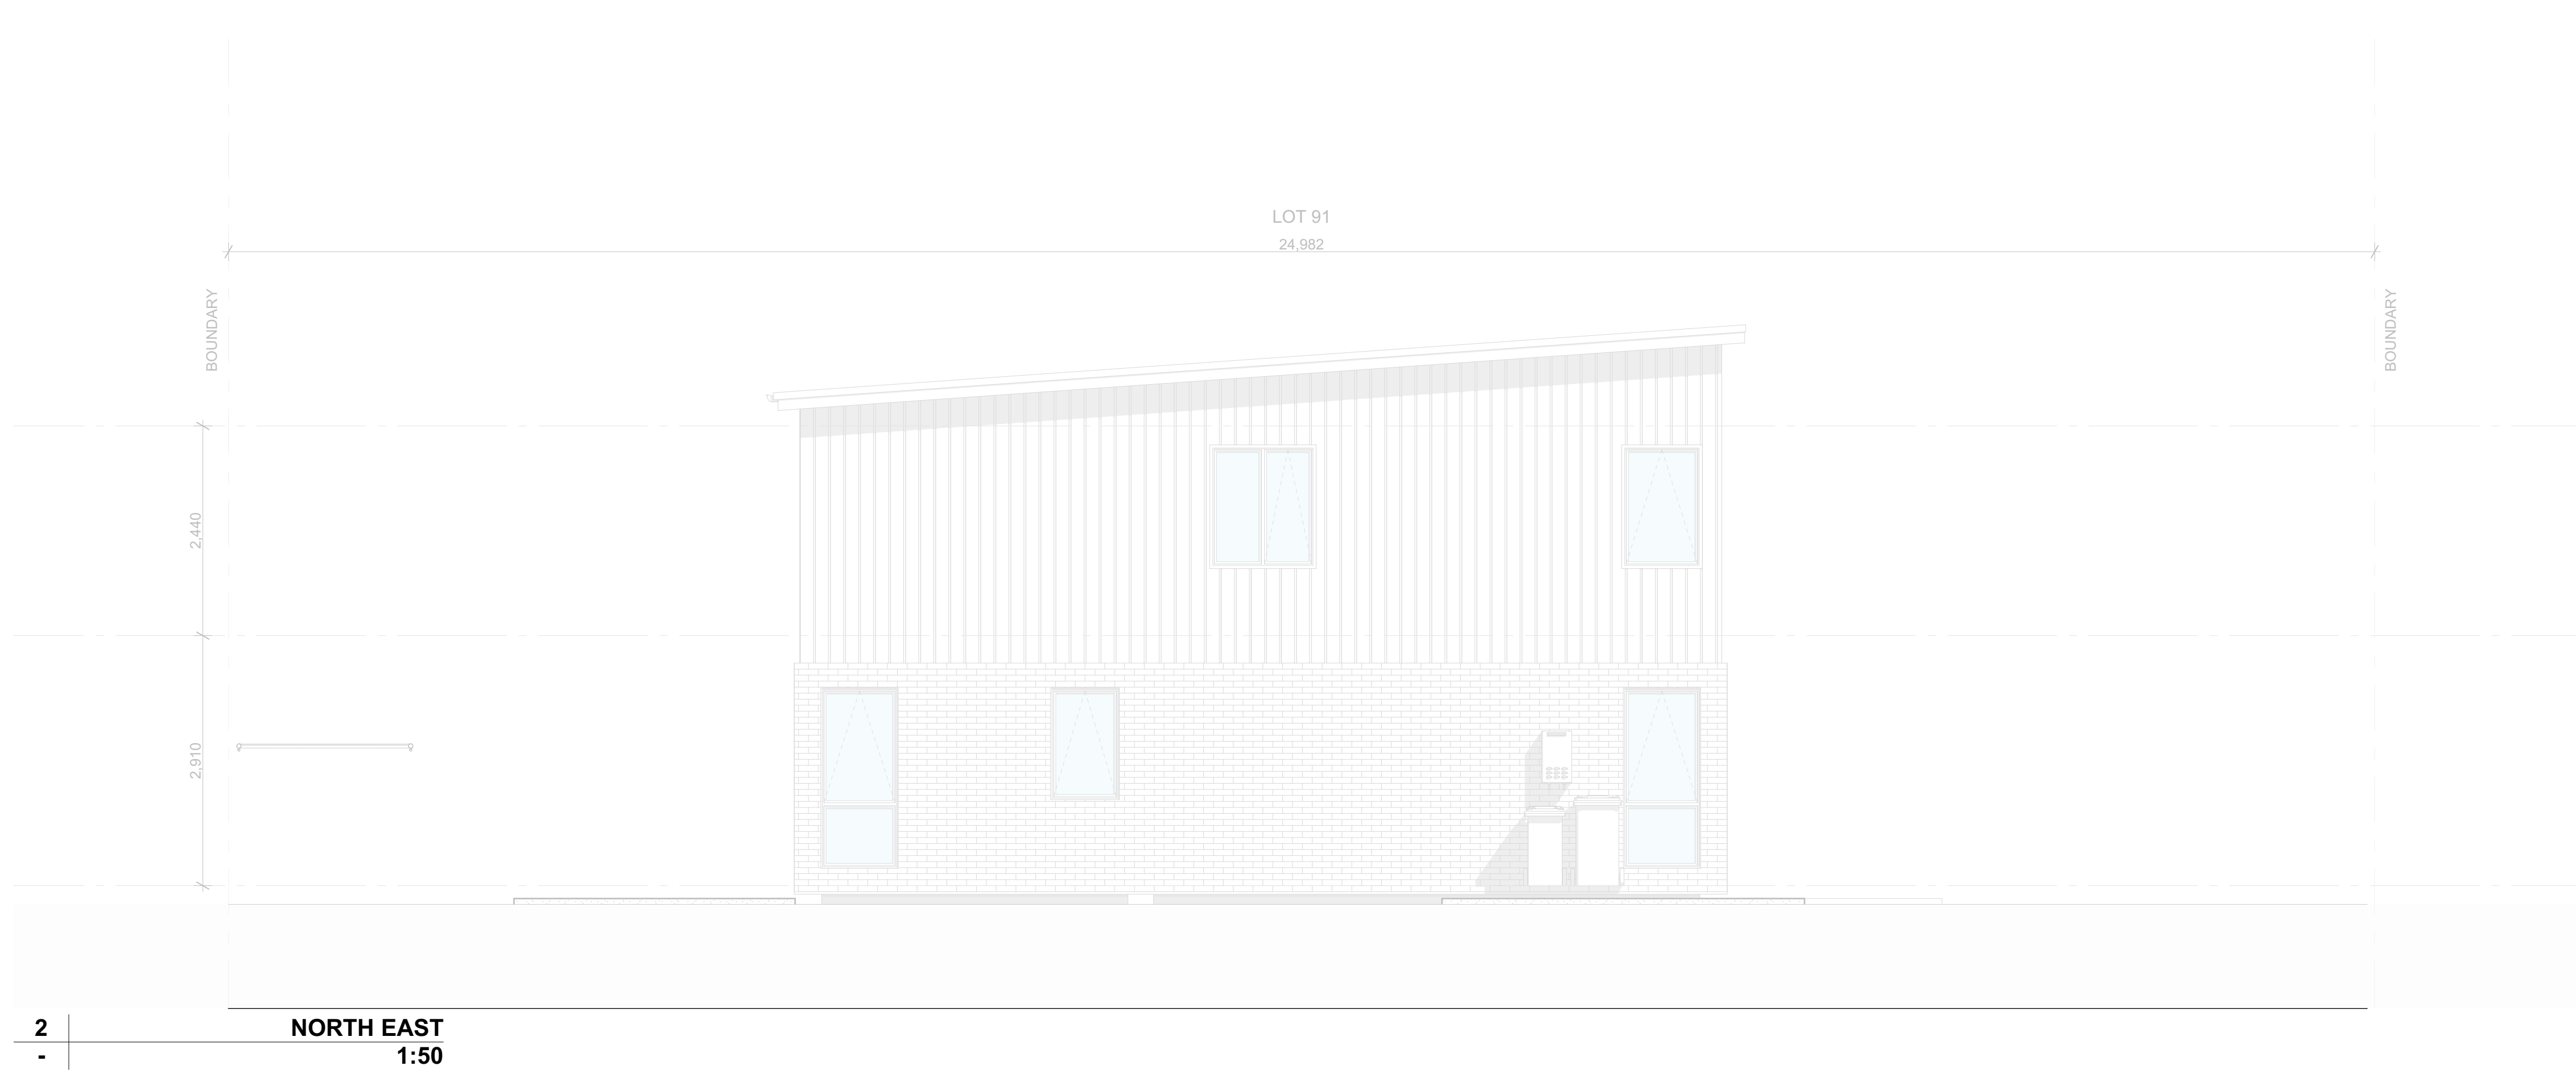

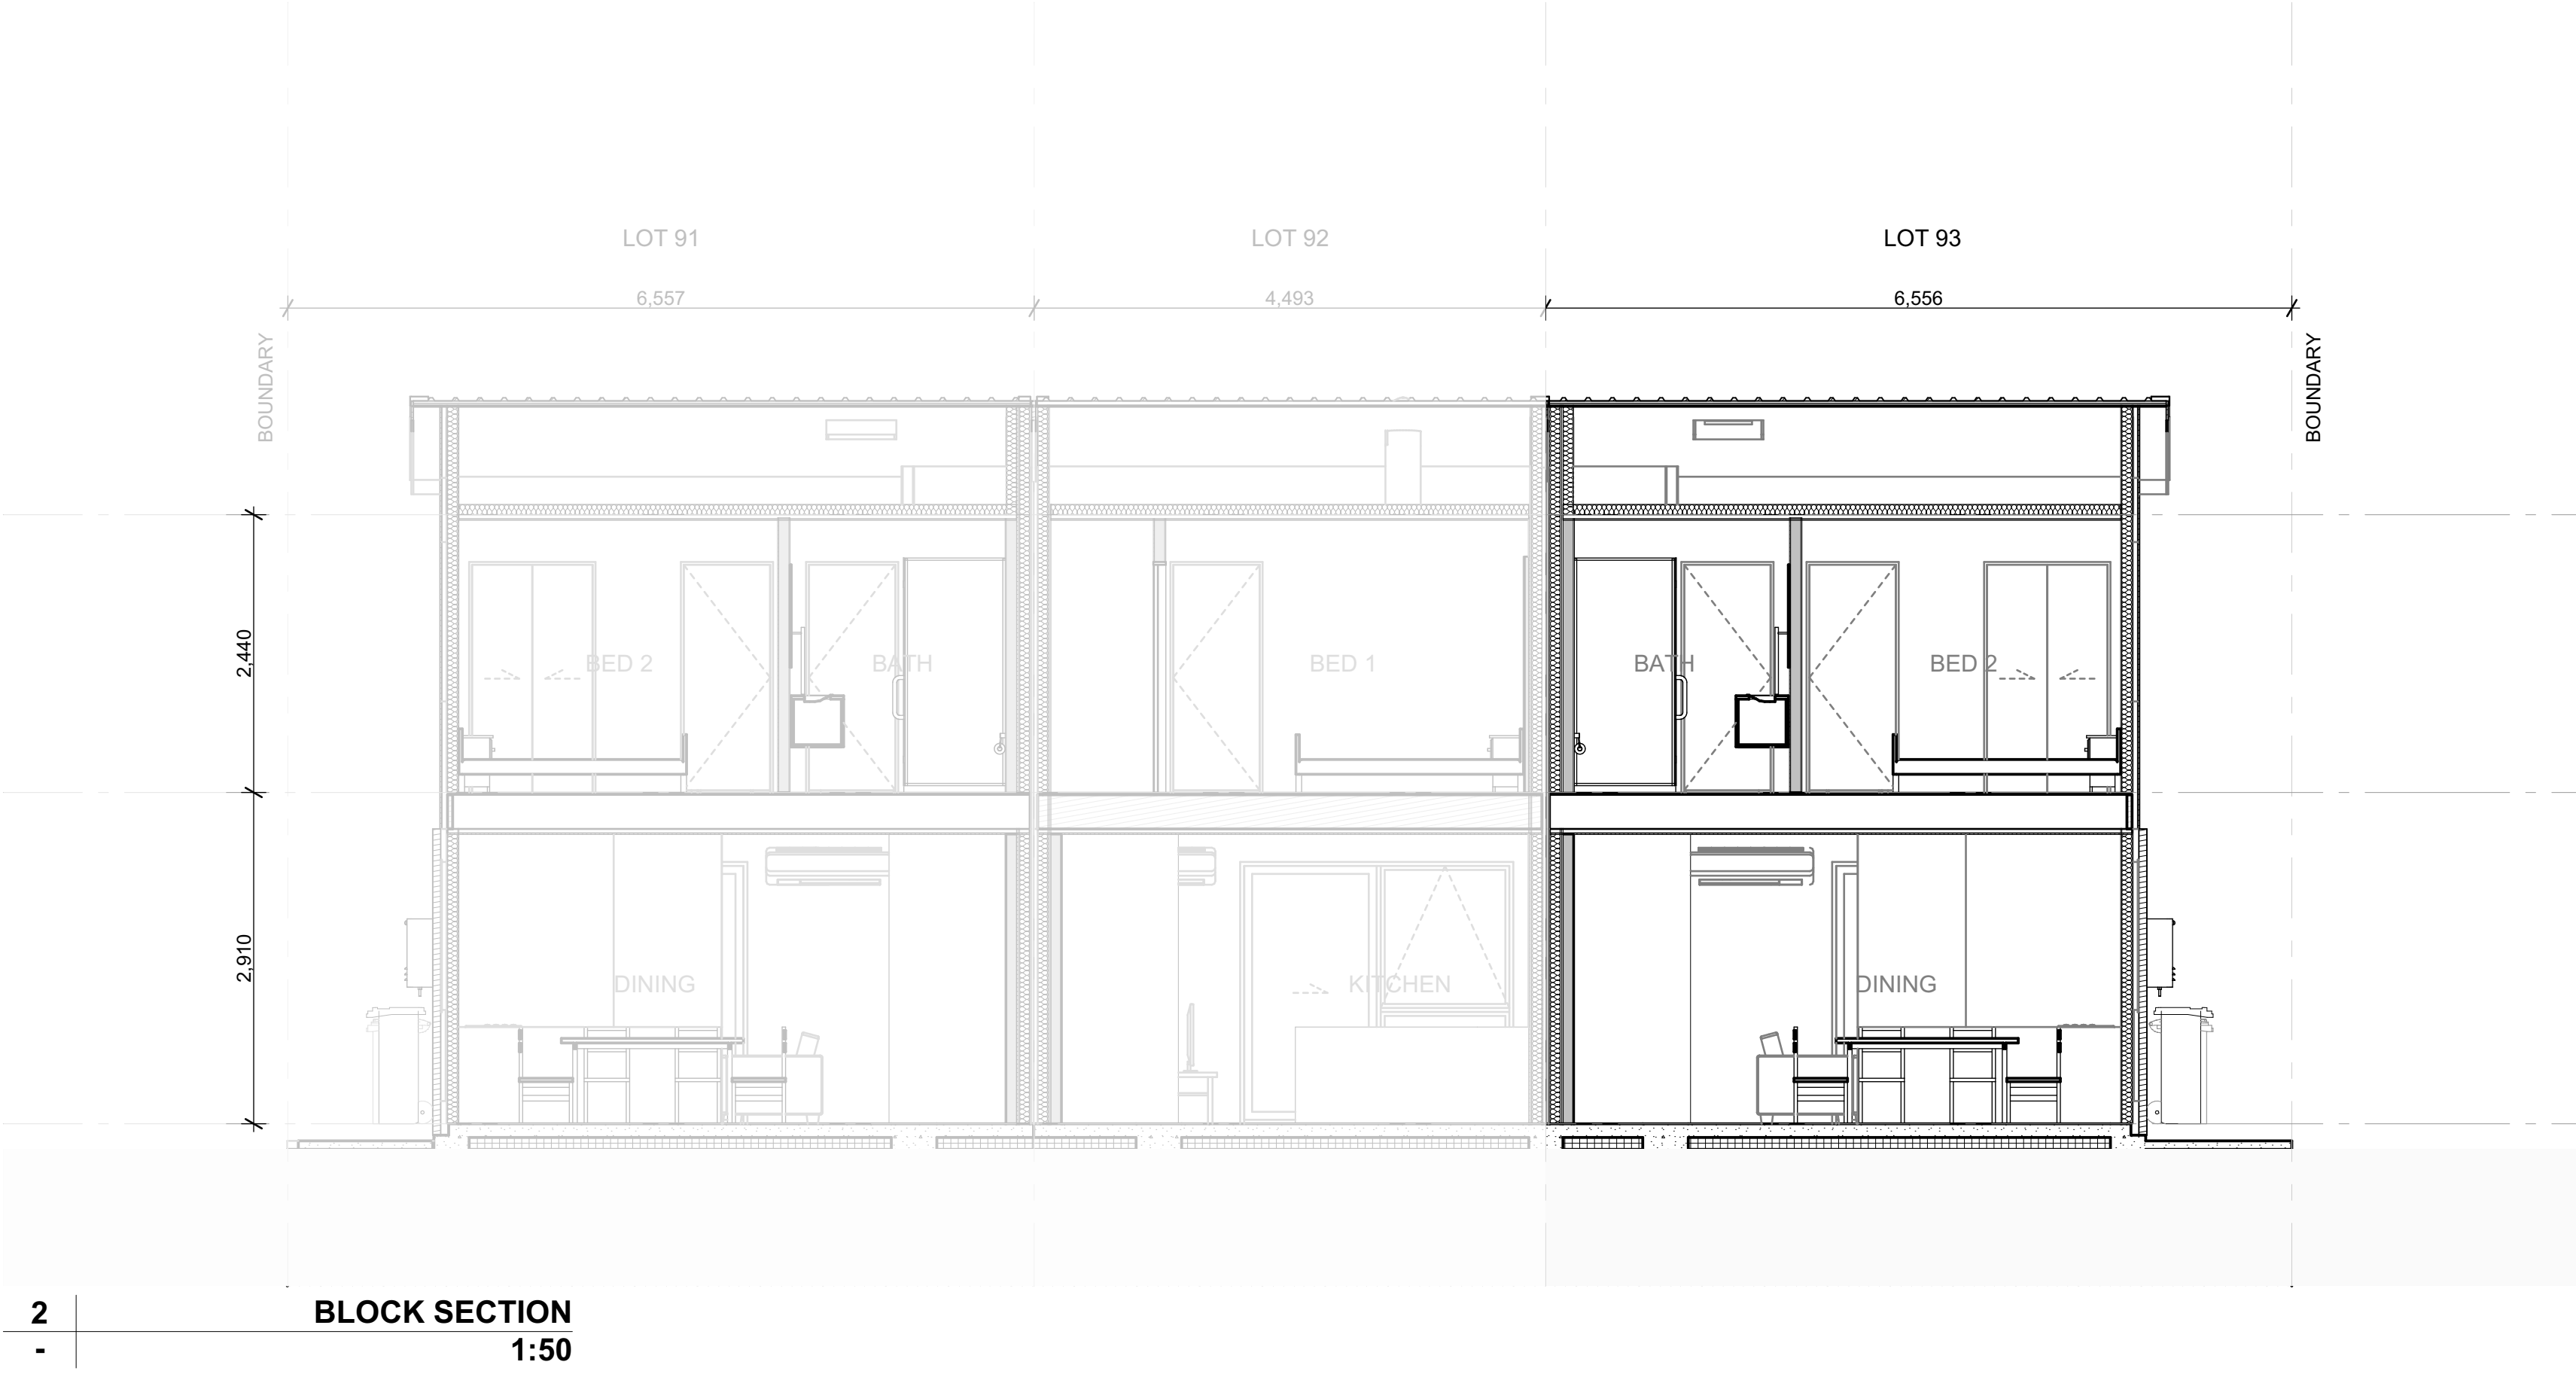

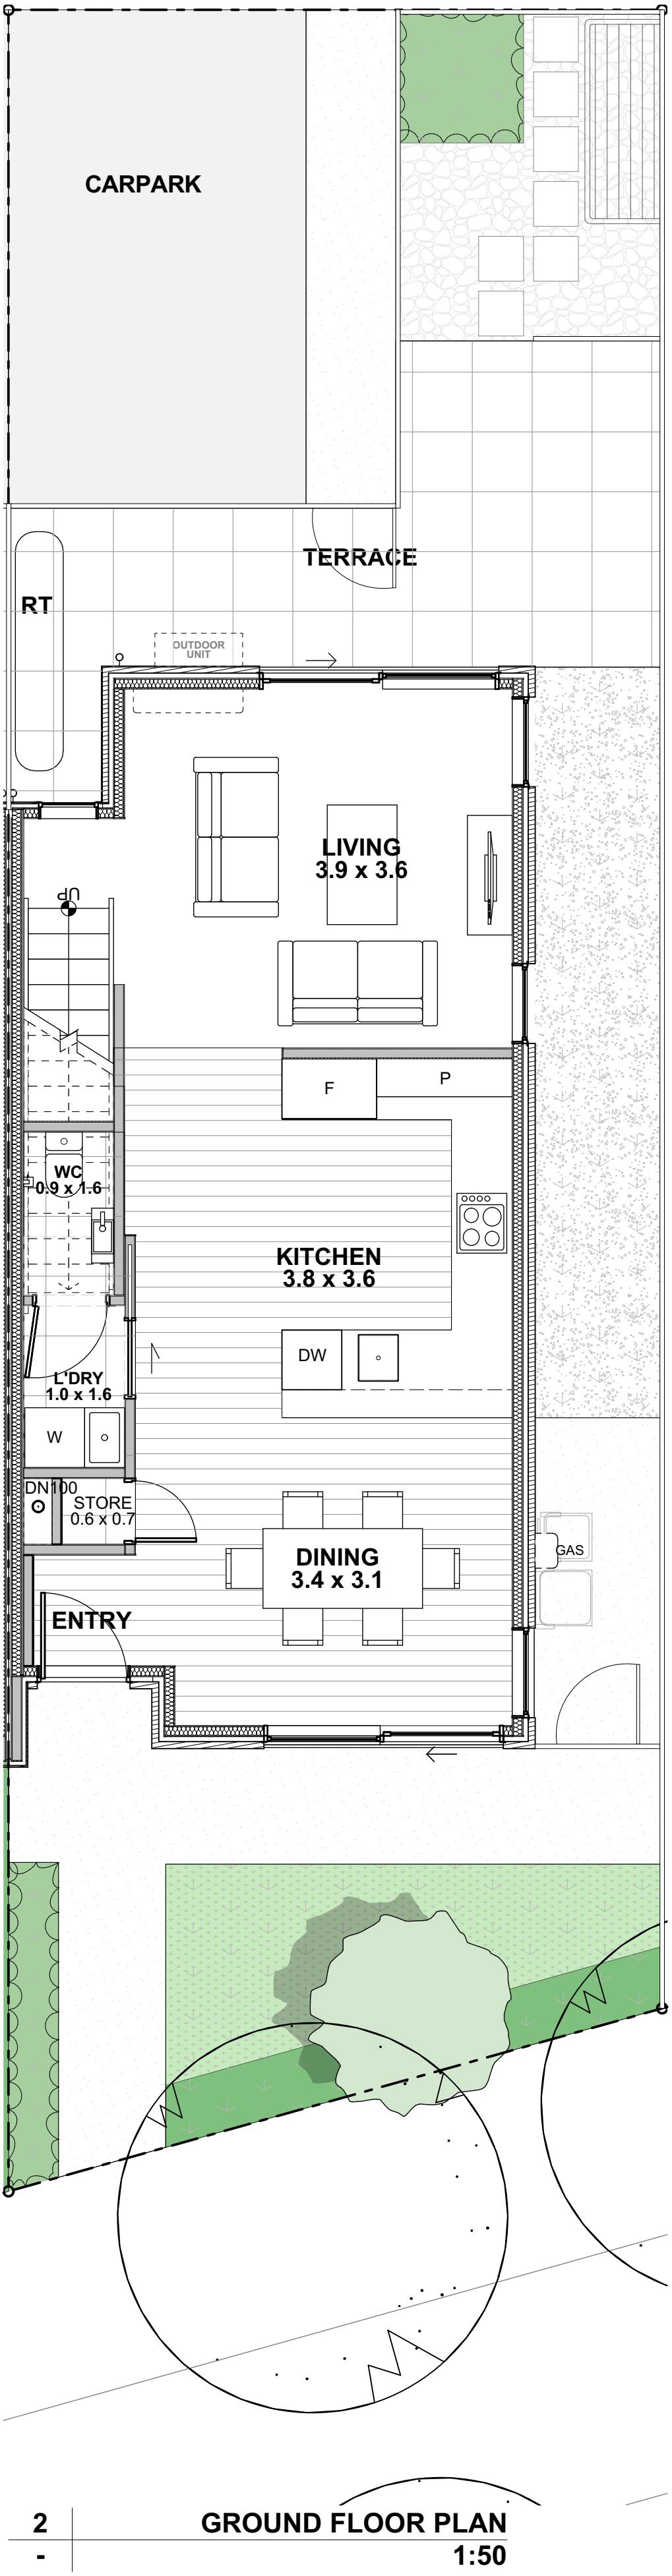


LOT 93
6 NUKU PLACE

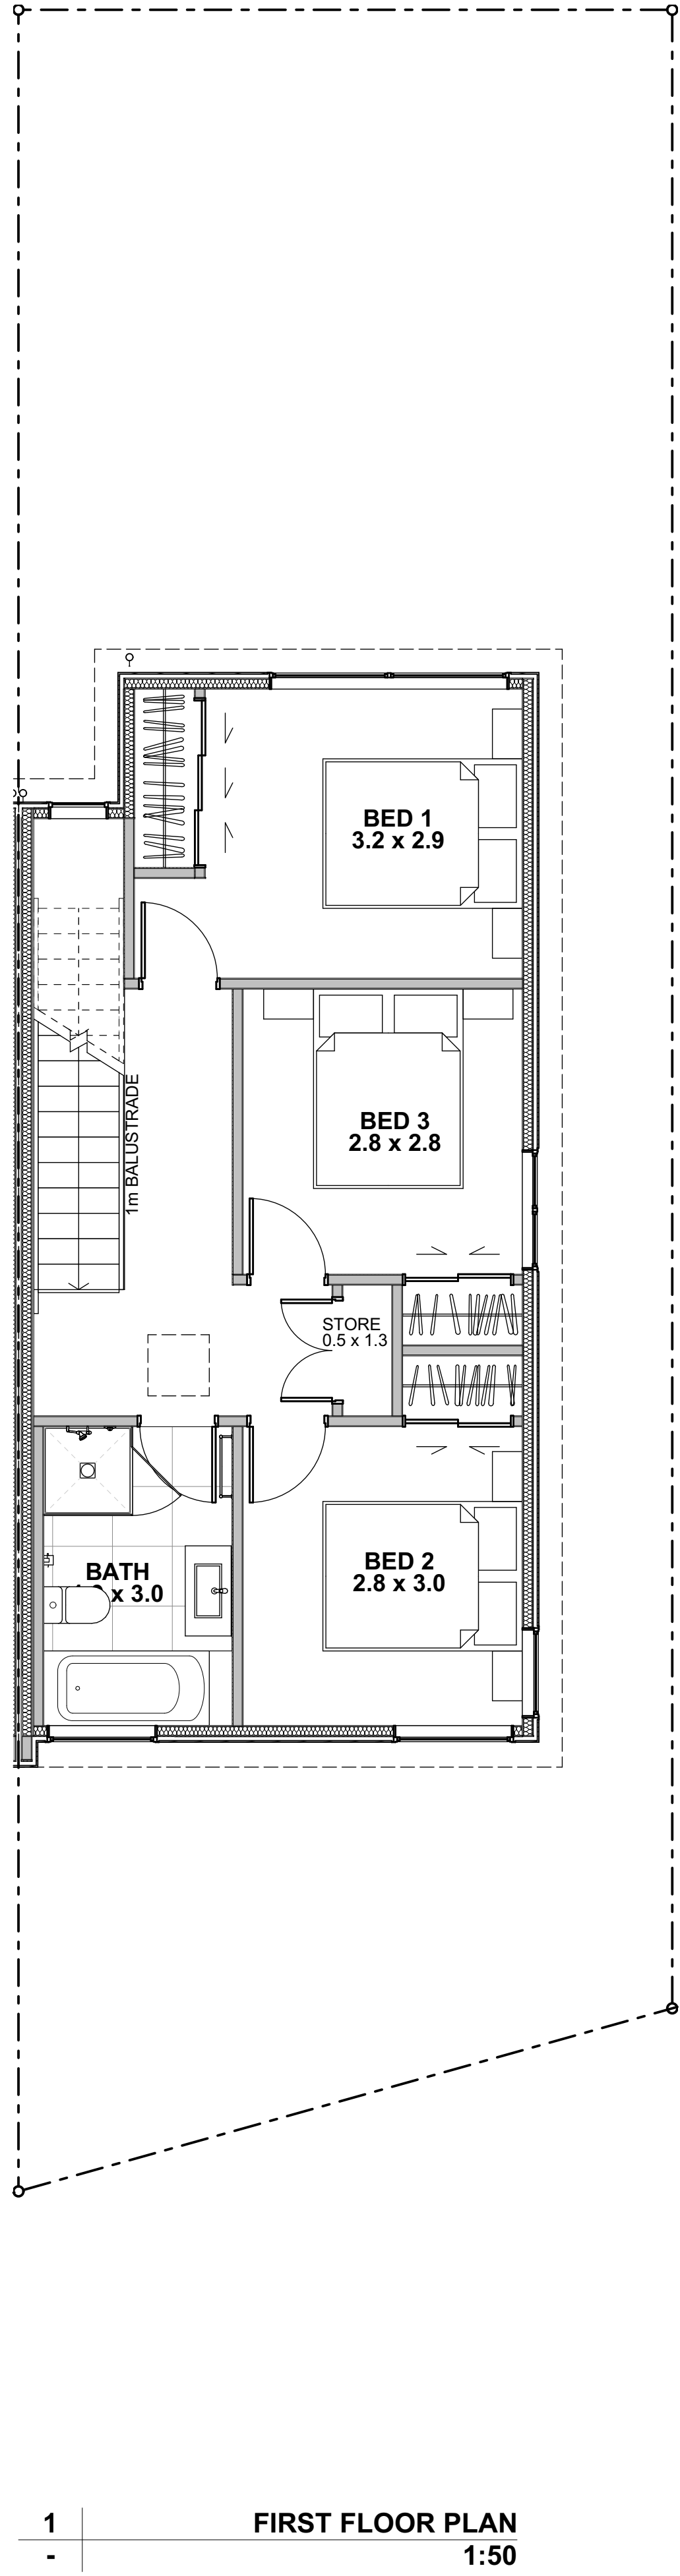

TOTAL FLOOR AREA - 105m²
SITE AREA - 138m²

GROUND FLOOR AREA - 52.1m²
FIRST FLOOR AREA - 52.9m²

FLOOR AREAS AND DIMENSIONS INDICATED ARE APPROXIMATE ONLY

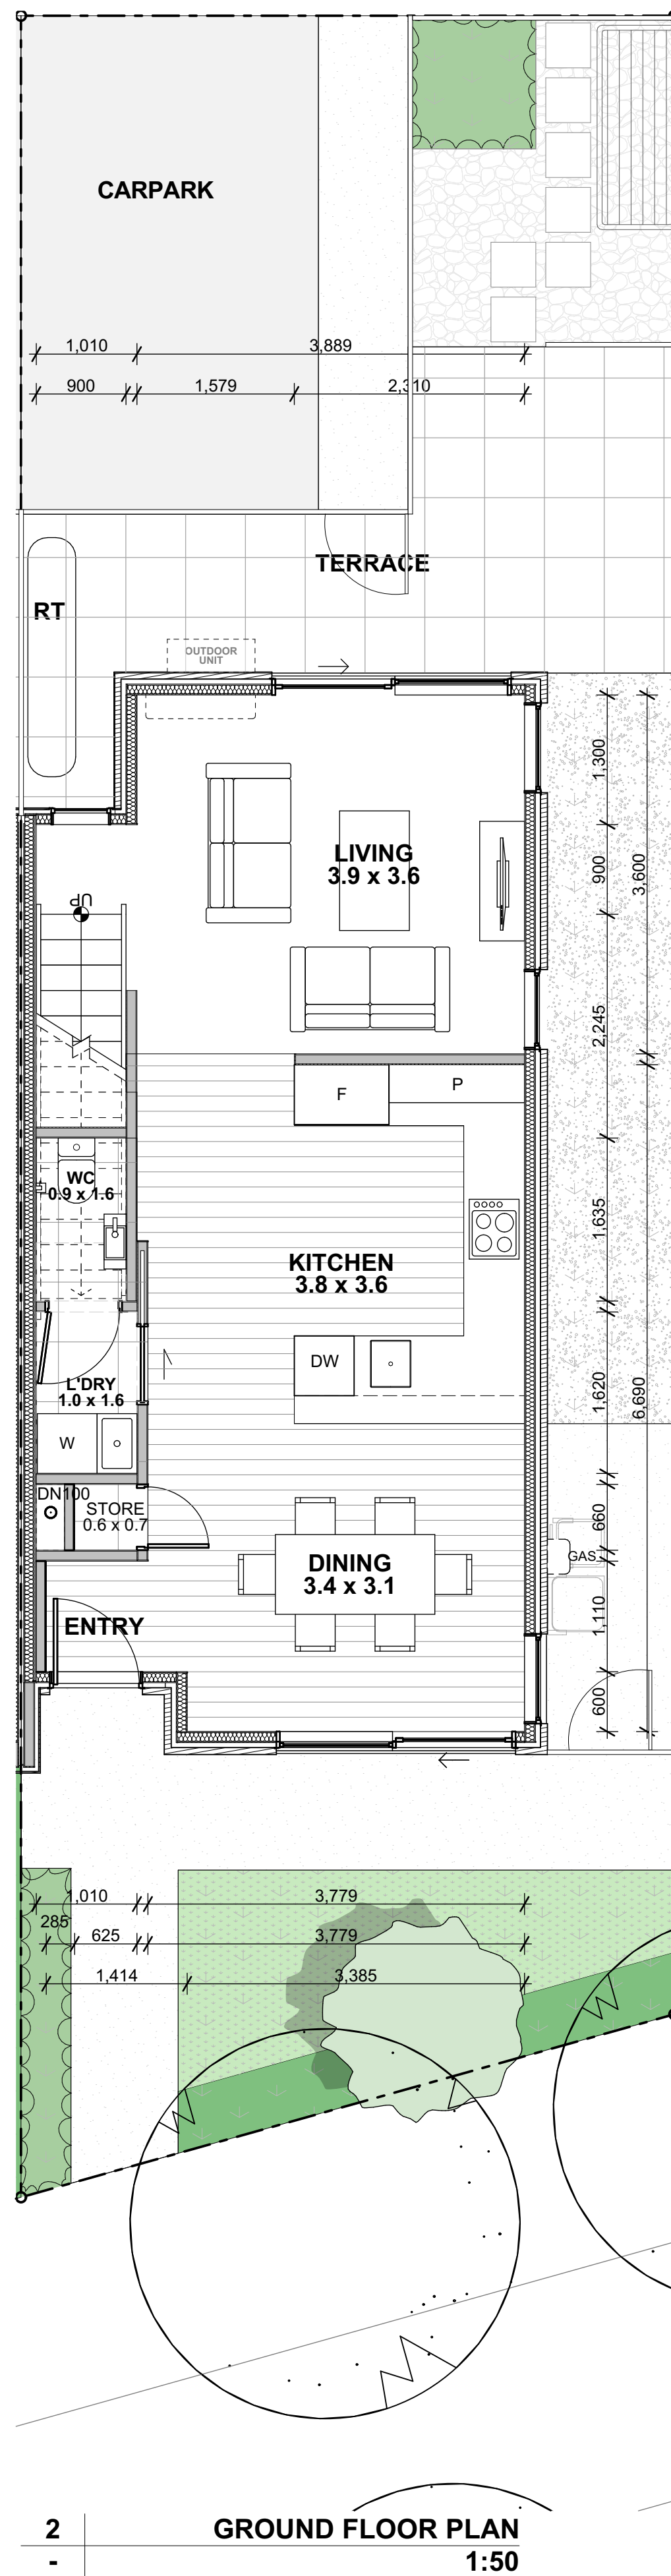

Architectural floor plan of the first floor of a house. The plan shows three bedrooms (BED 1: 3.2 x 2.9, BED 2: 2.8 x 3.0, BED 3: 2.8 x 2.8), a bathroom (BATH x 3.0), a store (0.5 x 1.3), and a staircase (1m BALUSTRADE 3.015). Dimensions are provided for the overall footprint and individual rooms.

Overall dimensions:

- Top: 900, 3,889, 1,989, 2,800
- Right: 1,300, 1,800, 2,860, 500, 500, 3,000
- Bottom: 1,889, 2,800

Room labels and dimensions:


- BED 1: 3.2 x 2.9
- BED 3: 2.8 x 2.8
- STORE: 0.5 x 1.3
- BED 2: 2.8 x 3.0
- BATH x 3.0
- 1m BALUSTRADE 3.015

Scale: 1:50


TOTAL FLOOR AREA - 105m²
SITE AREA - 138m²
GROUND FLOOR AREA - 52.1m²
FIRST FLOOR AREA - 52.9m²

FLOOR AREAS AND DIMENSIONS INDICATED ARE APPROXIMATE ONLY

1 | GROUND FLOOR WC
- | 1:10

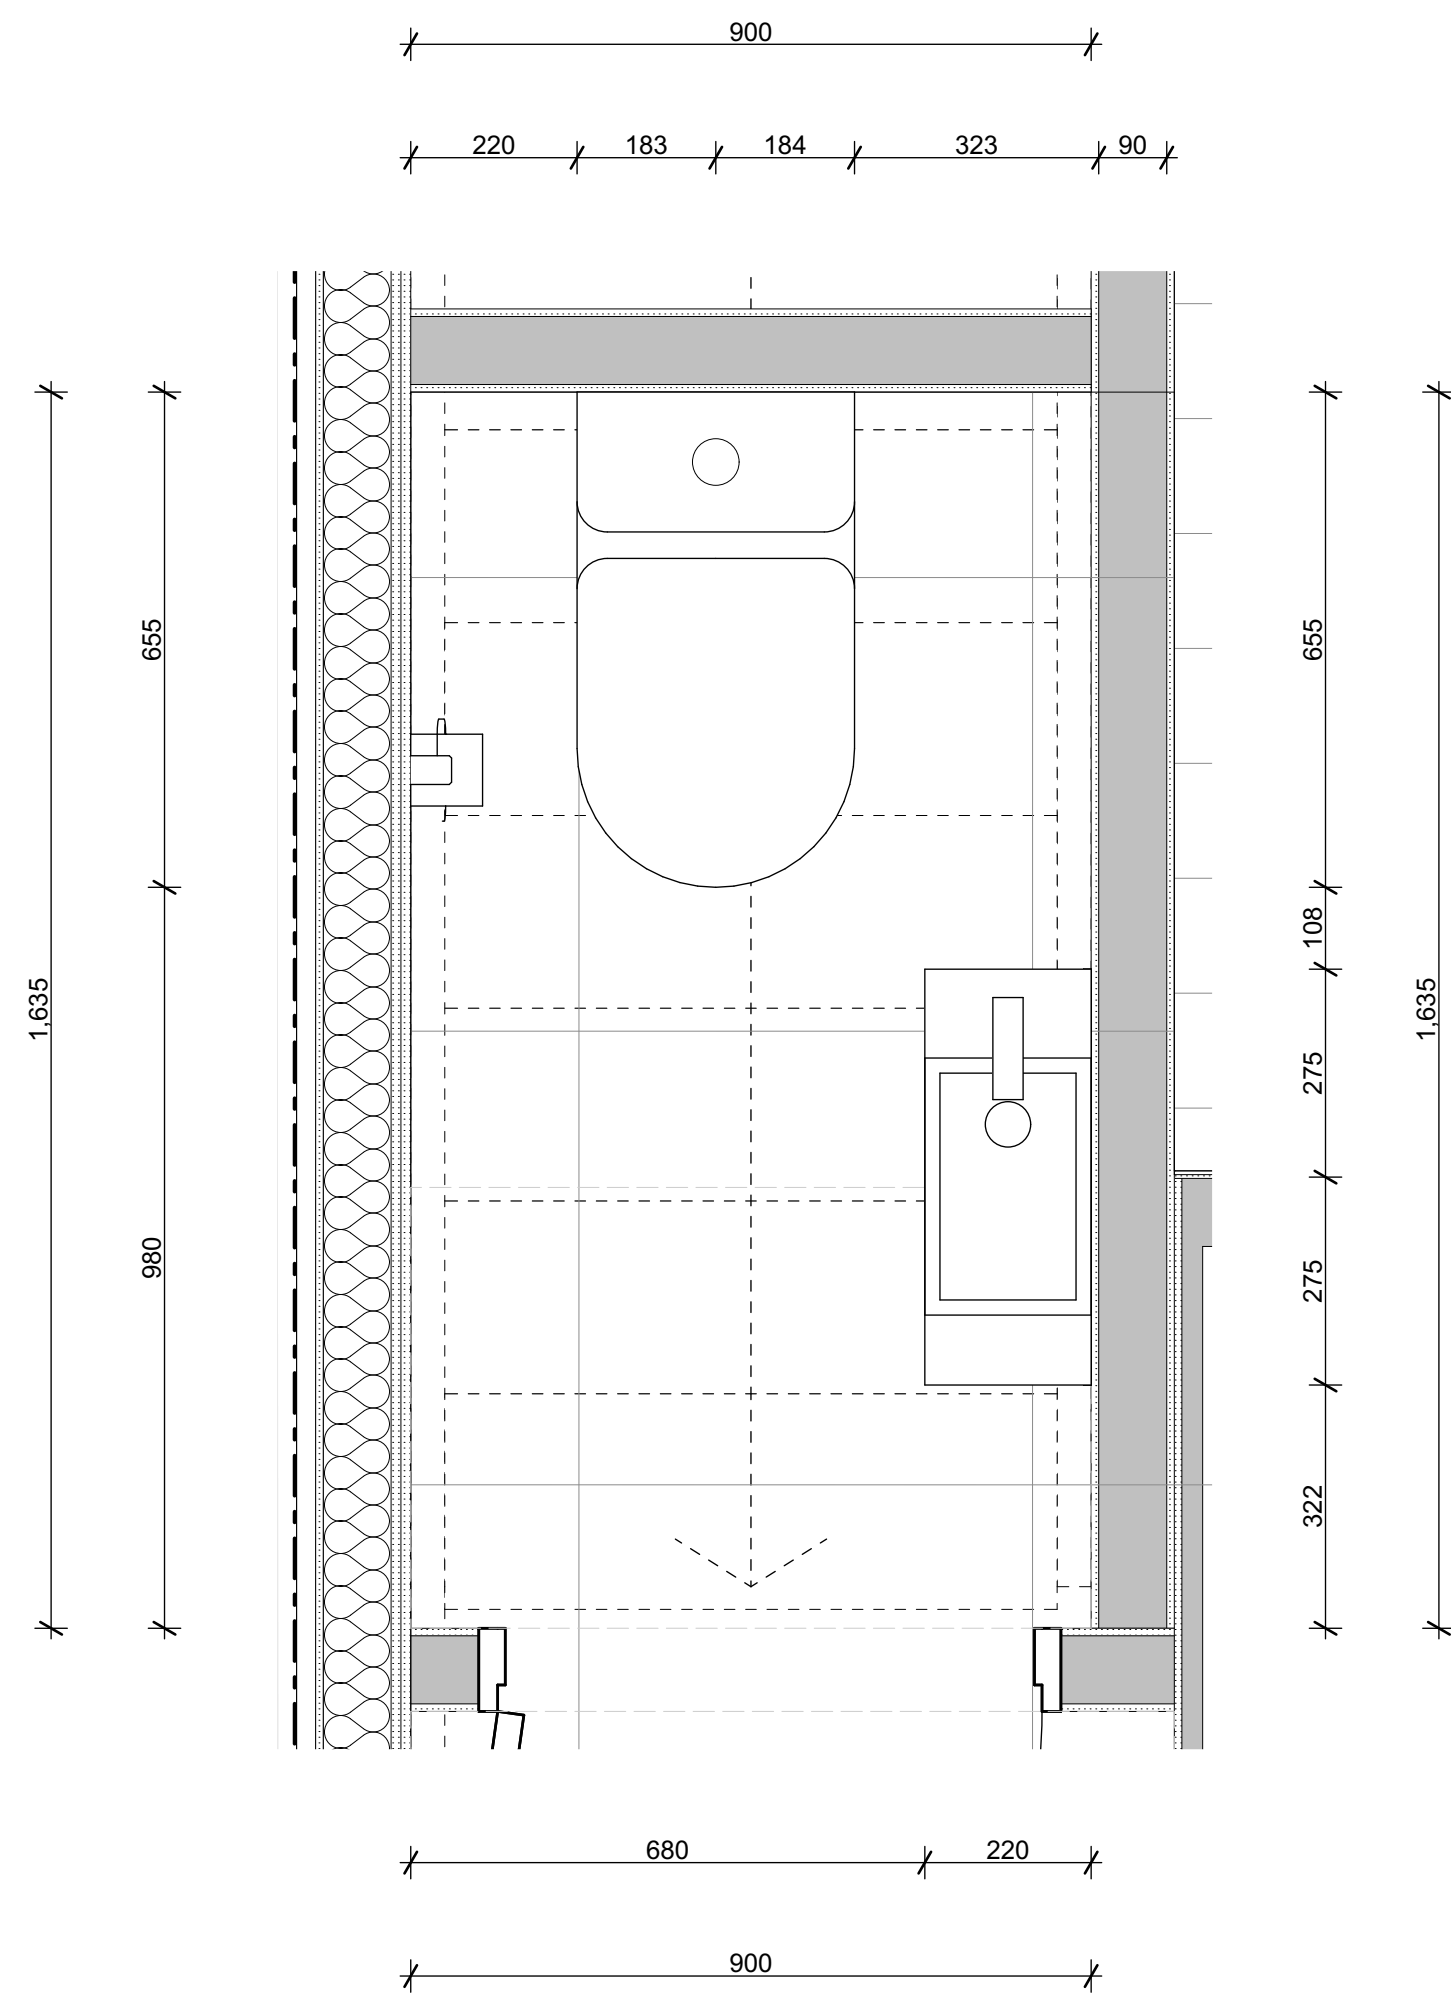


2 | FIRST FLOOR BATHROOM
- | 1:10

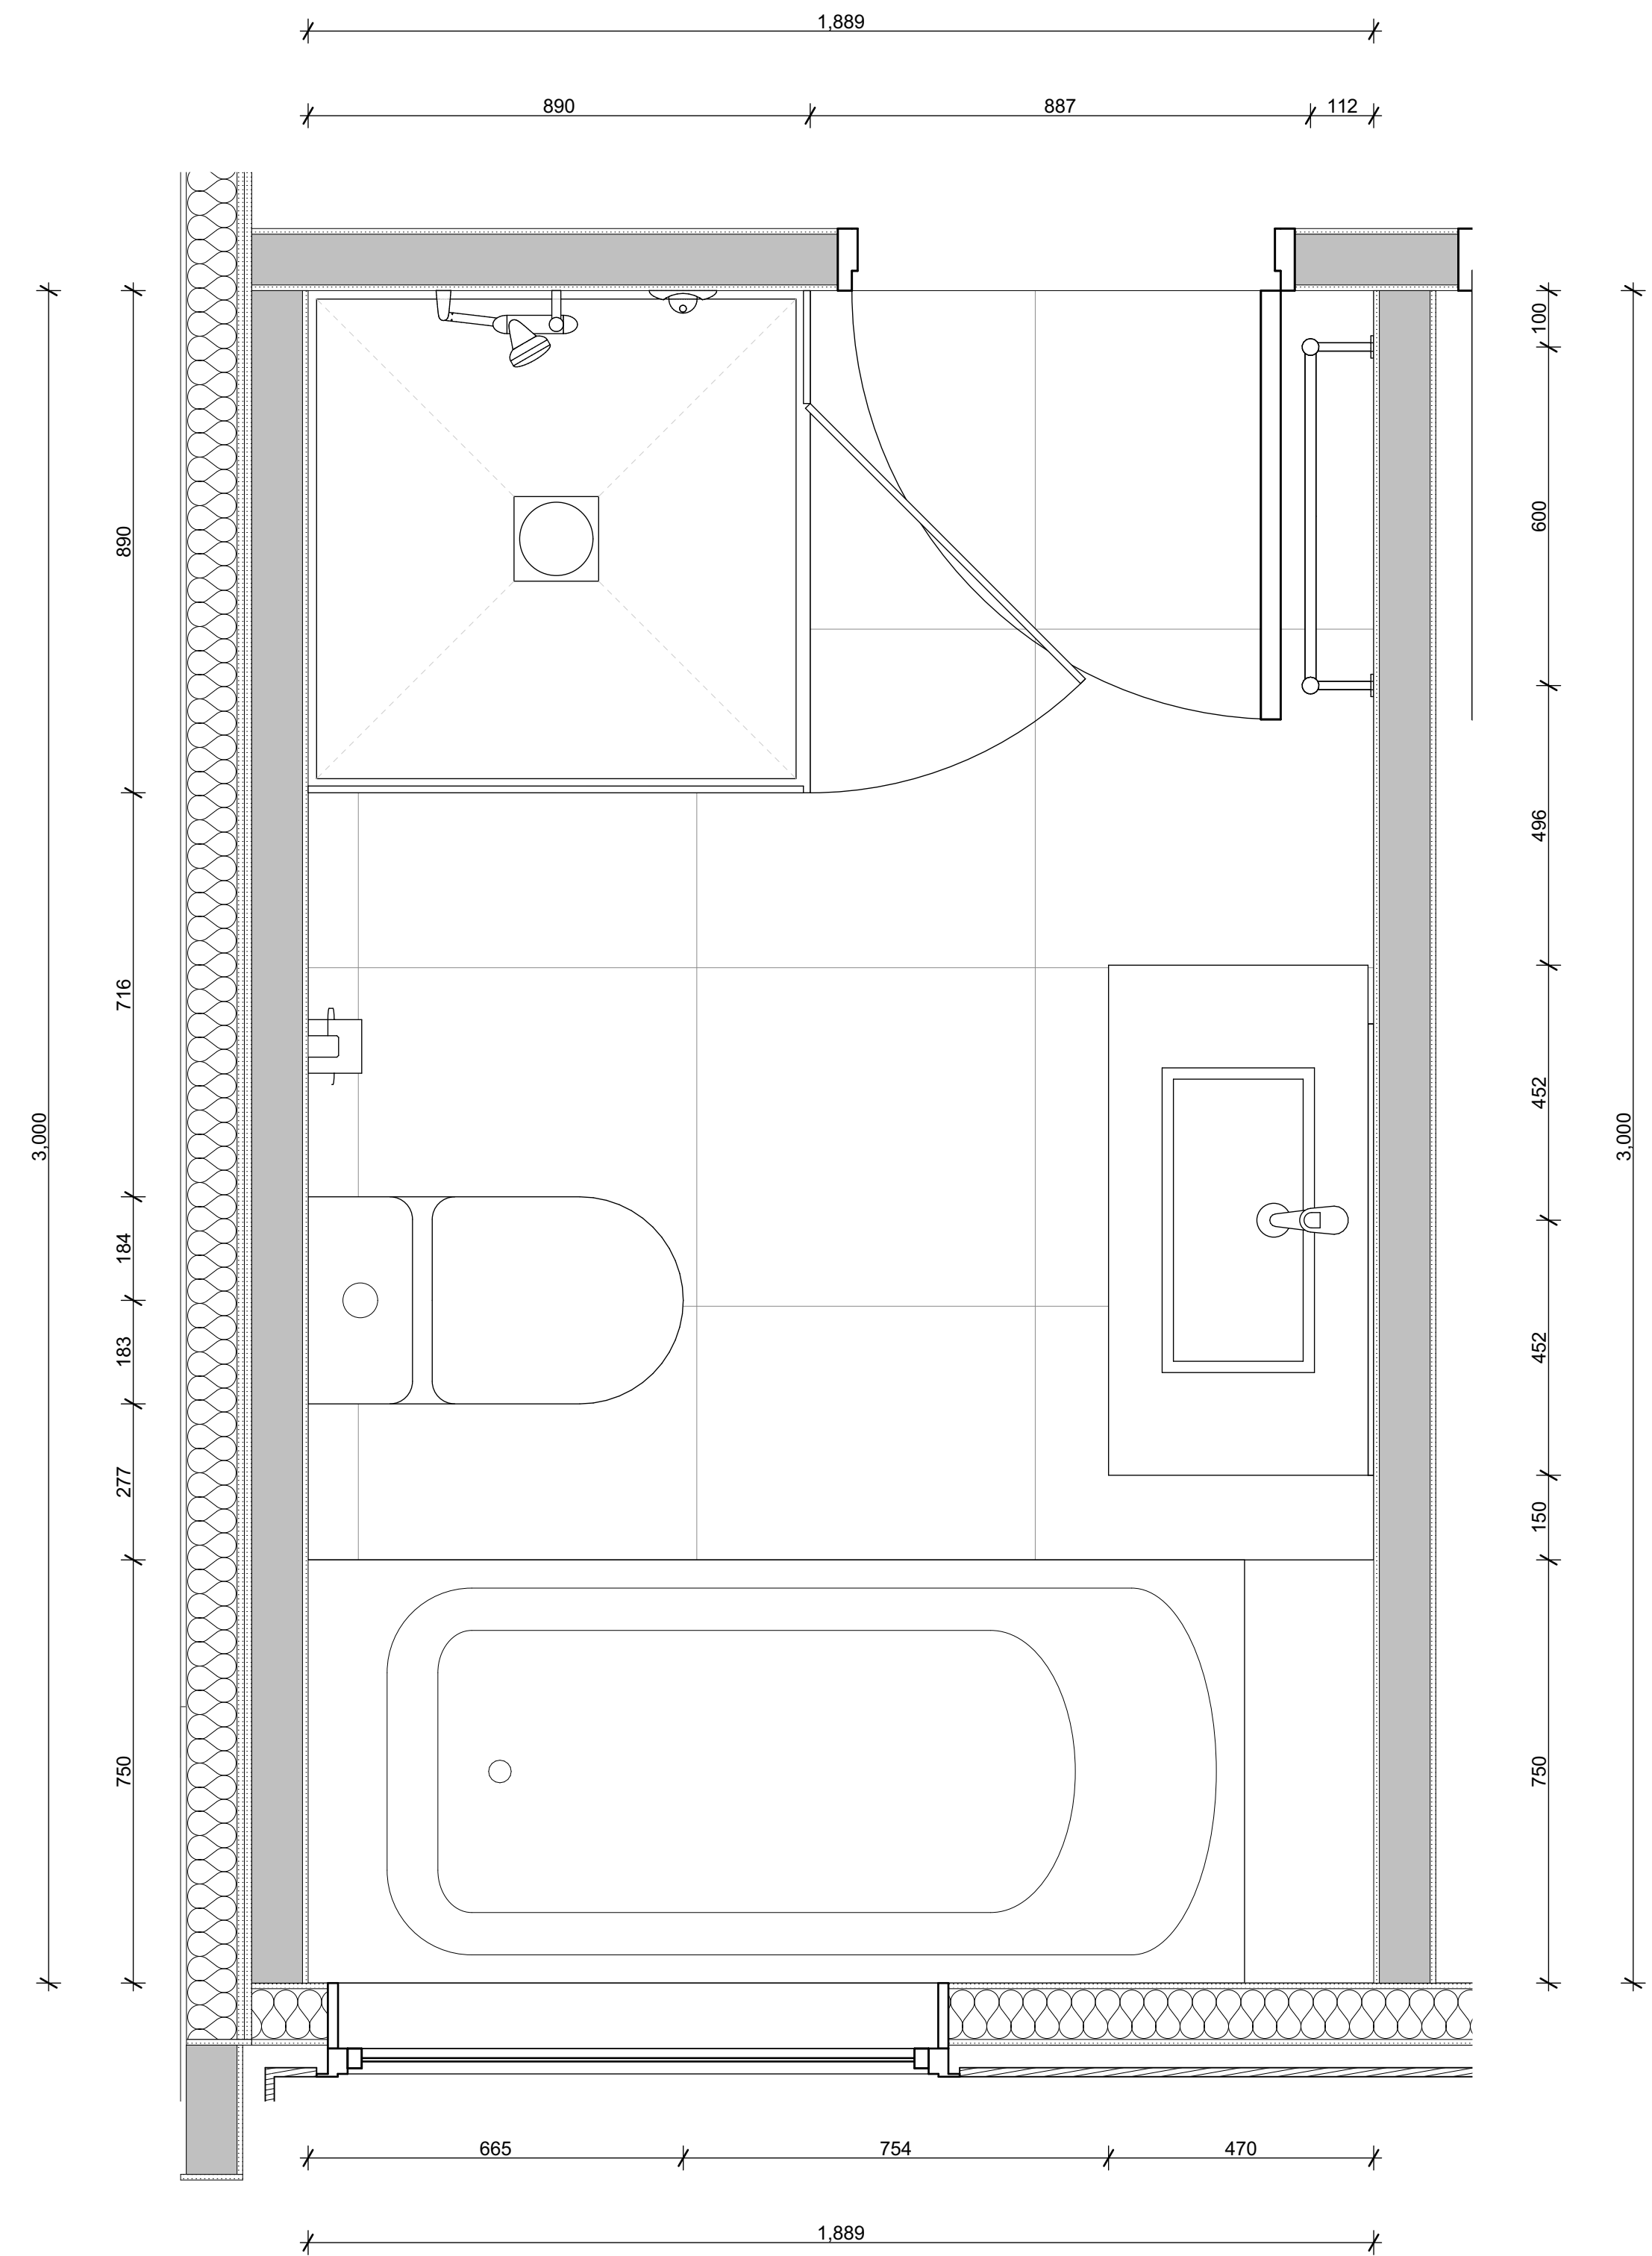

LOT 93
BATHROOM PLANS



1
- | LOT 93 SECTION
1:50

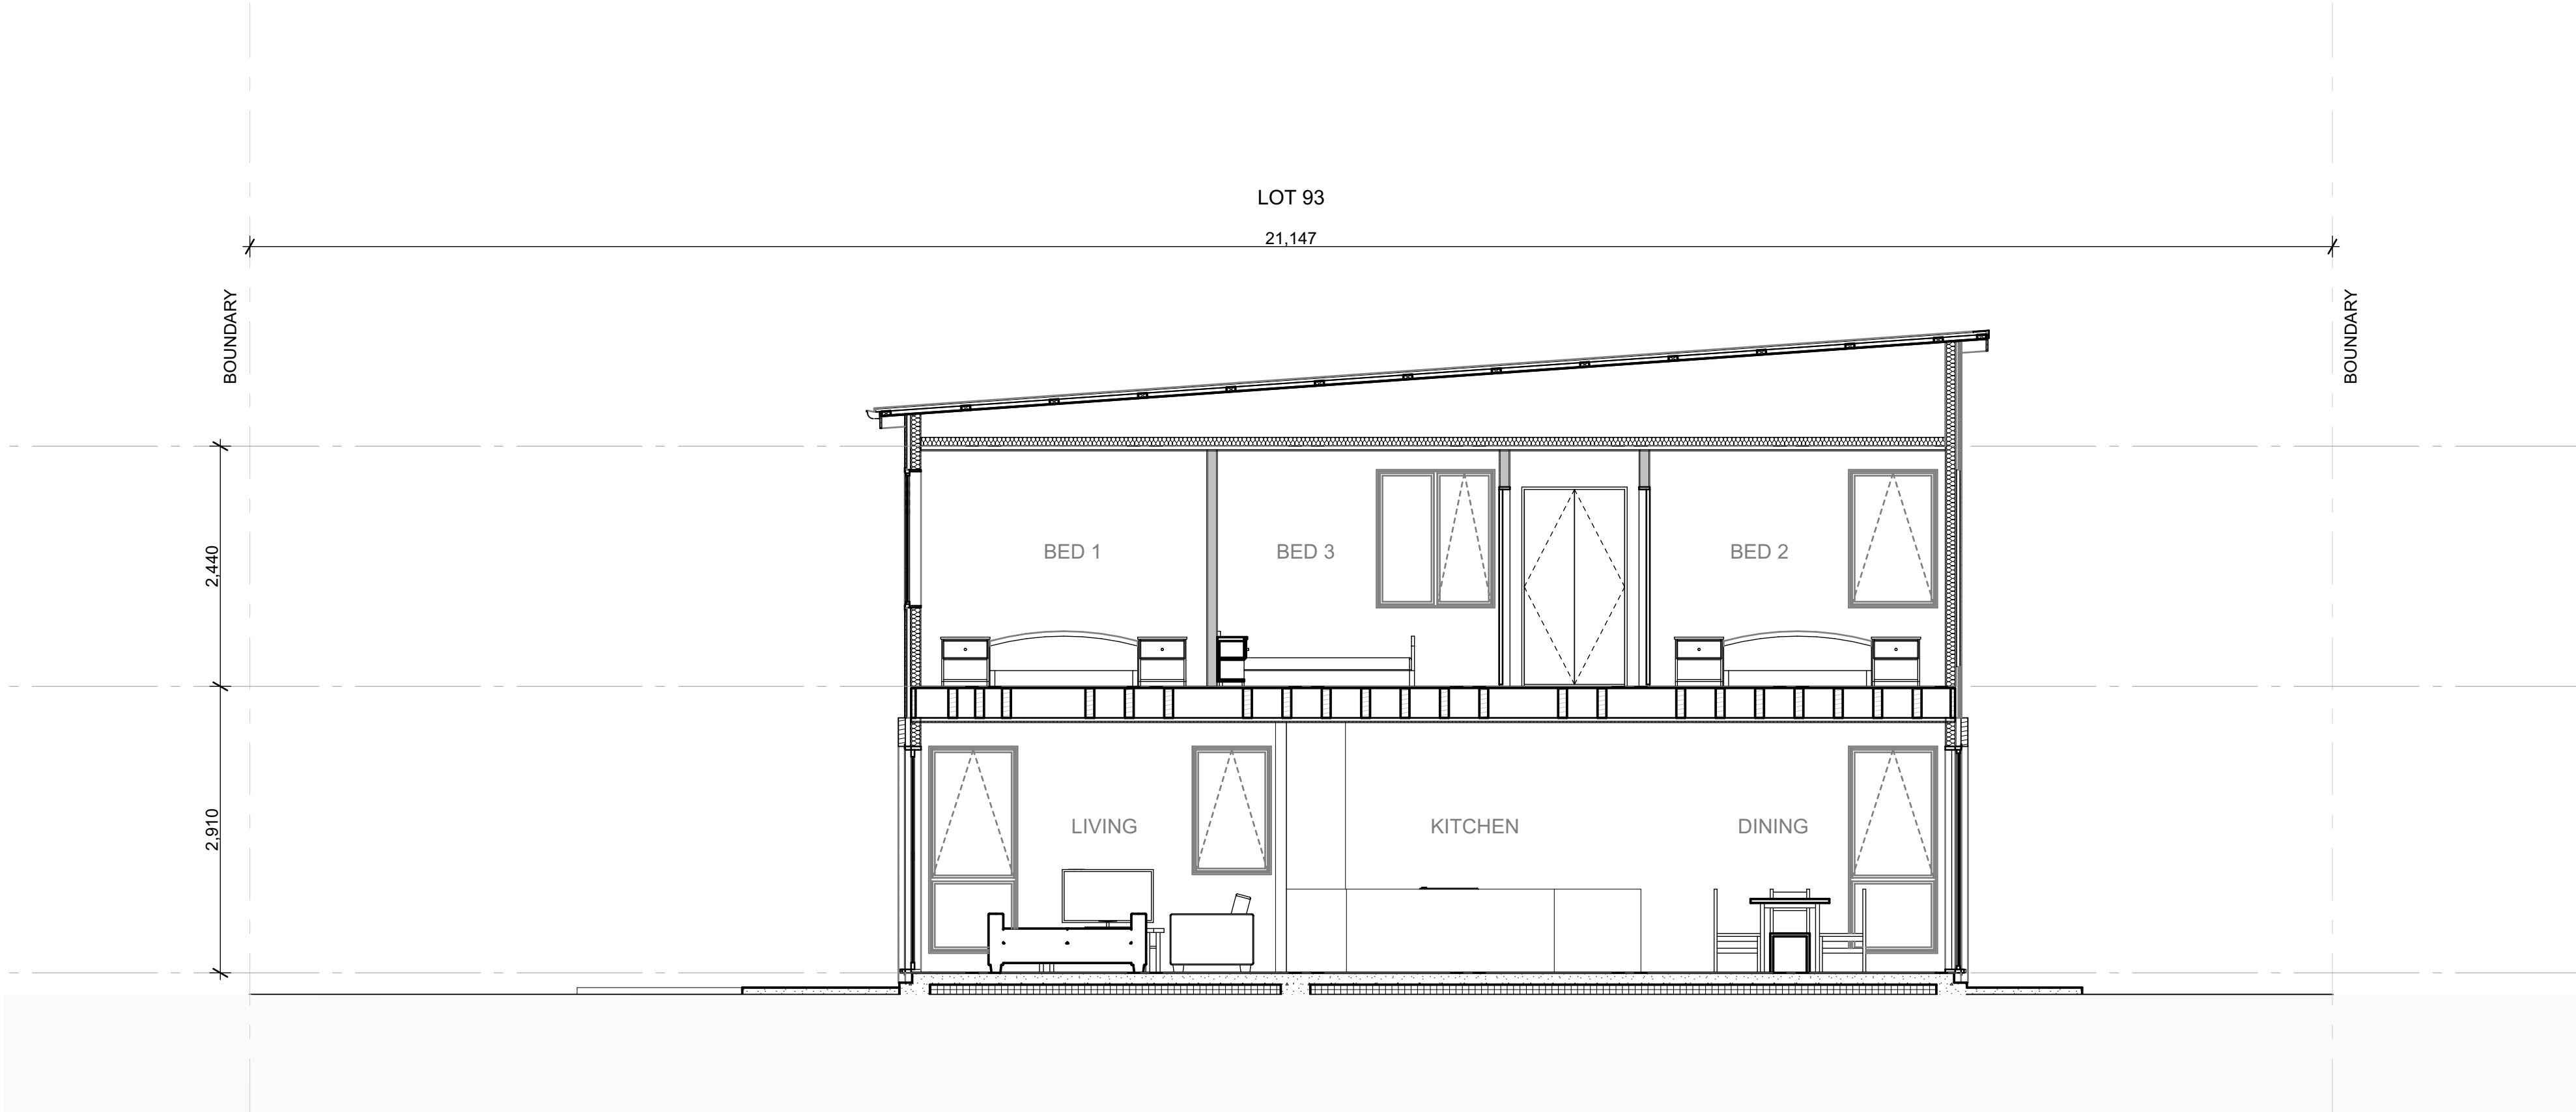

2
- | LOT 93 CROSS SECTION
1:50