



 
 
Elevation Key

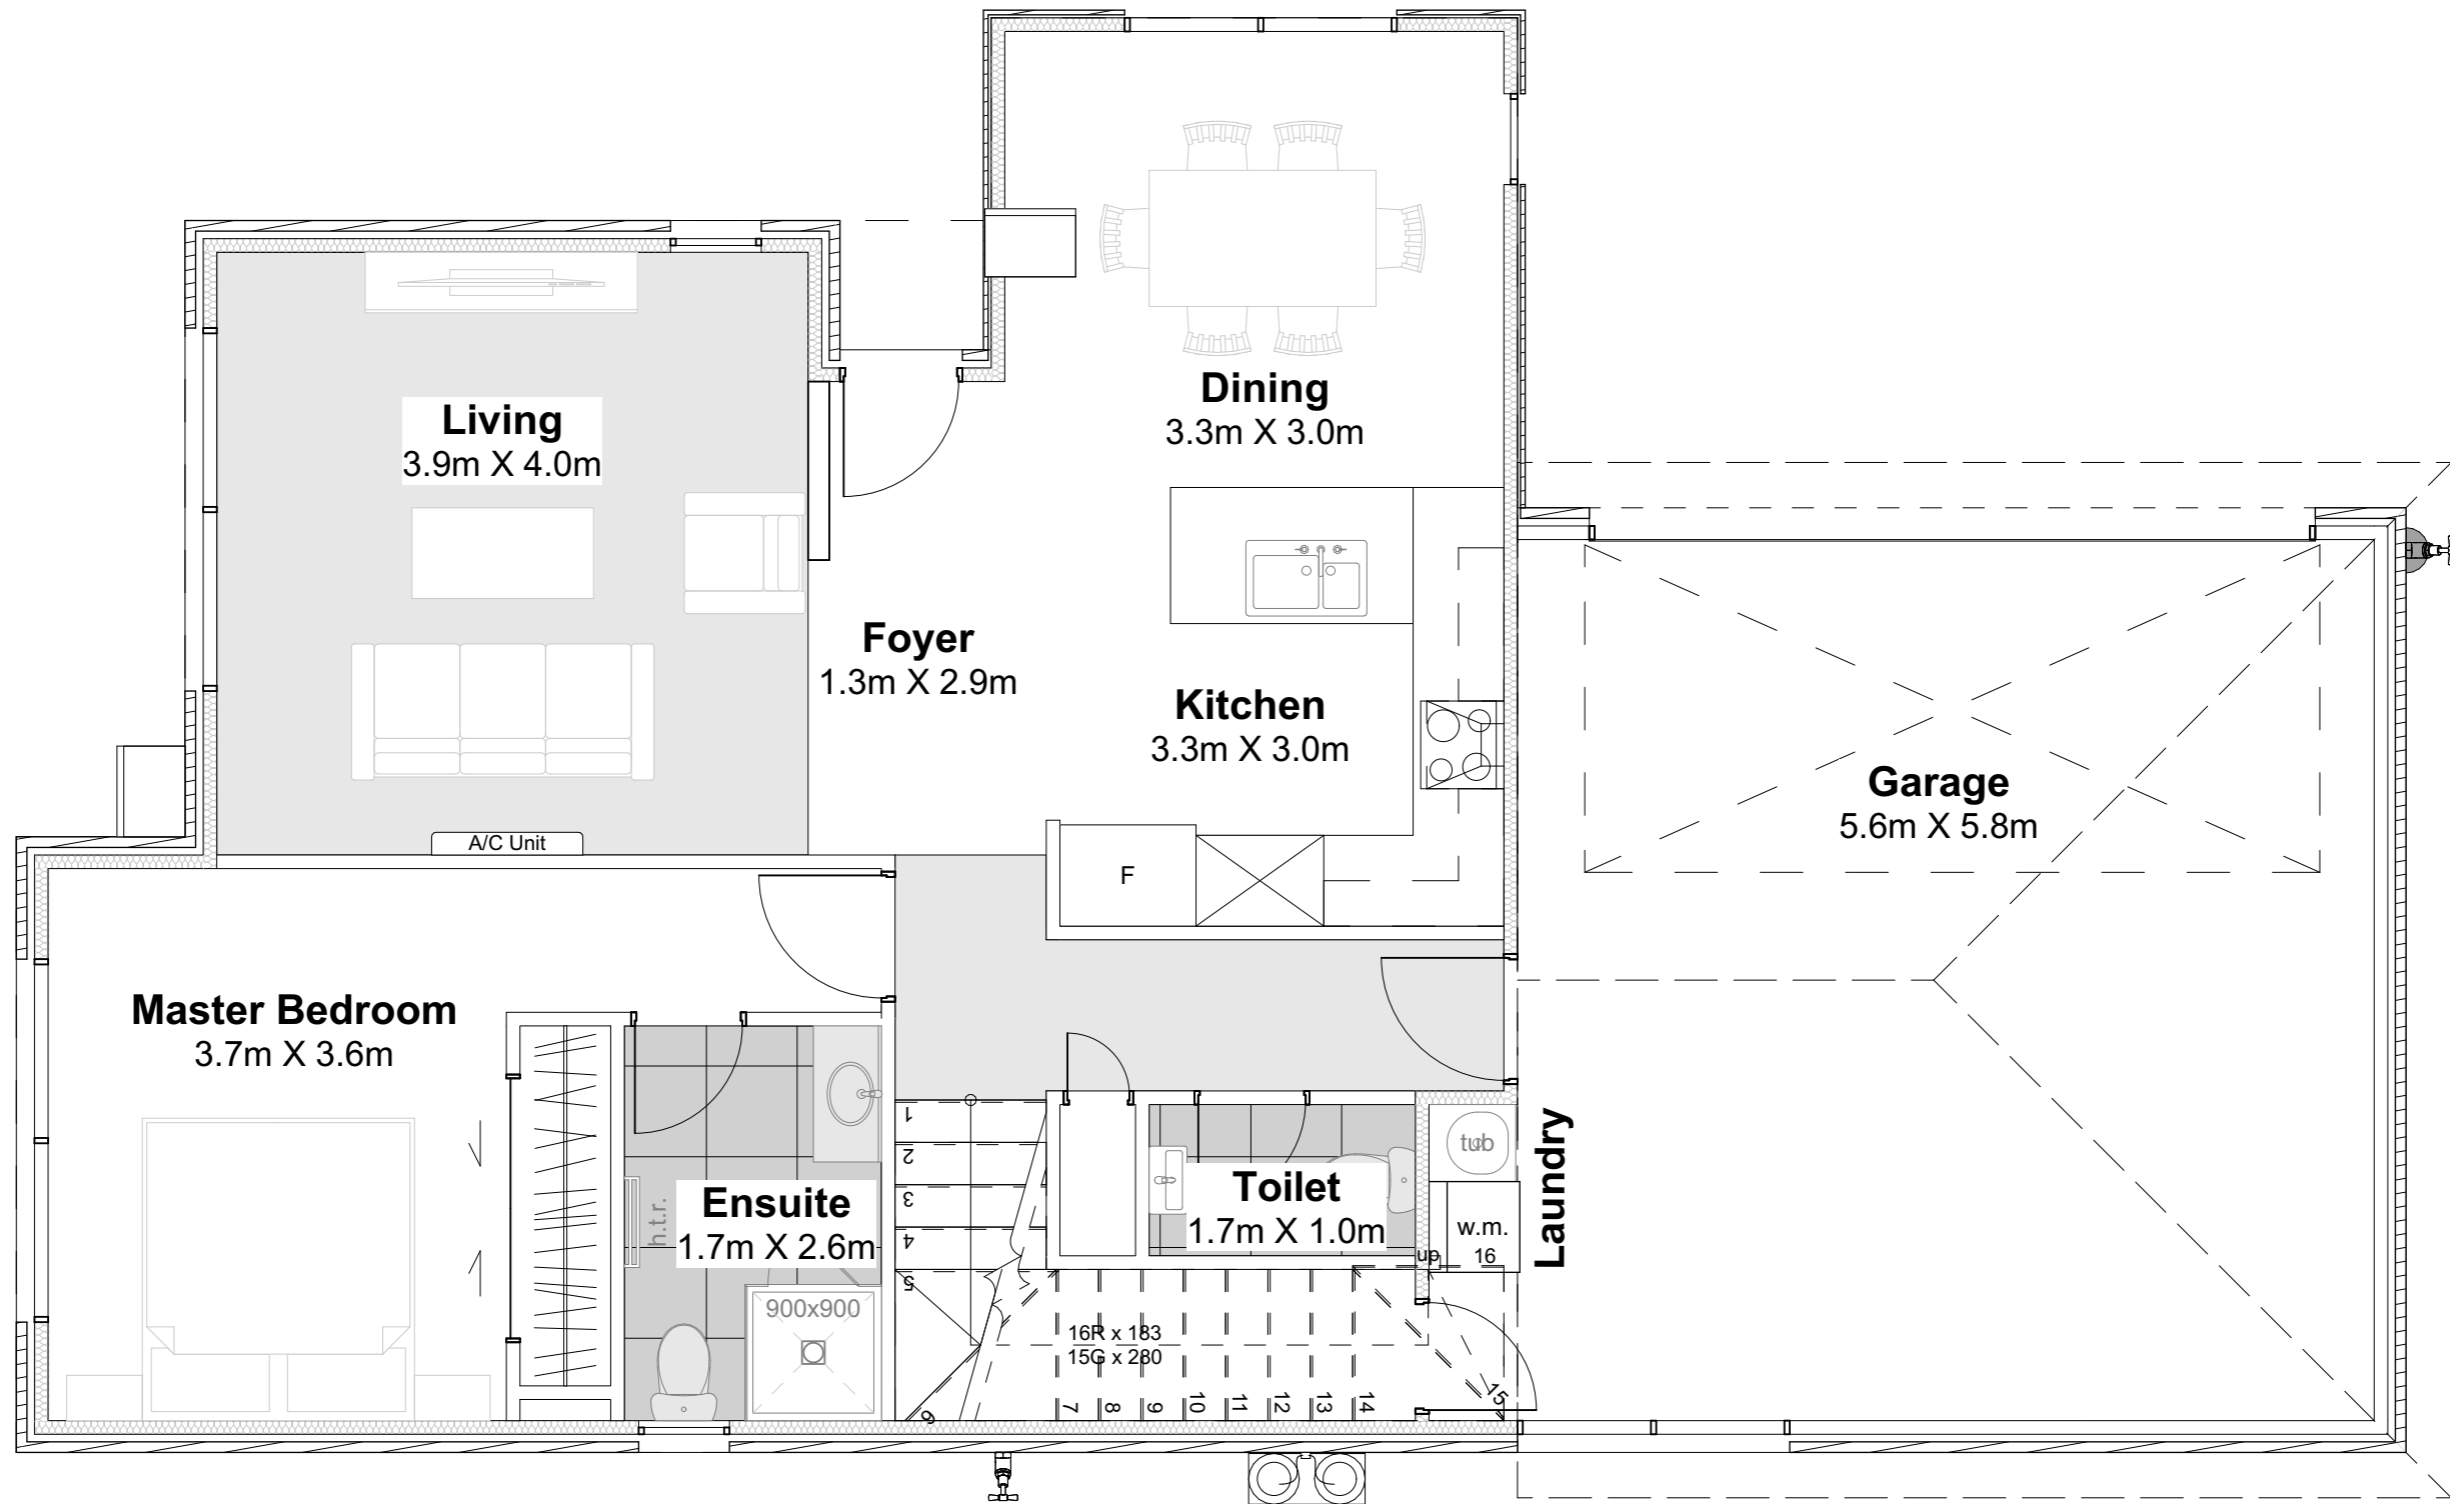

Lower Floor Plan  
Scale 1:50

<b>Floor Area:</b>	
Lower Floor	116.80m <sup>2</sup>
Upper Floor	81.00m <sup>2</sup>
<b>TOTAL</b>	<b>197.80M<sup>2</sup></b>

**Legend**

-  Selected Finish by FRL
-  Tile Finish
-  Carpet Finish


**Fletcher Living**




Fletcher Living  
Proposed New Dwelling At  
Lot 68, Te Awapu Crescent, Waiata Shores  
Auckland

SHEET TITLE: Lower Floor Plan - S

PROJECT #: FLS-01	DATE: 17/01/2023
SHEET	SCALE @ A3 : AS SHOWN
REVISION #:	DRAWN: Prashant
	CHECKED:

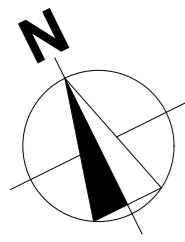

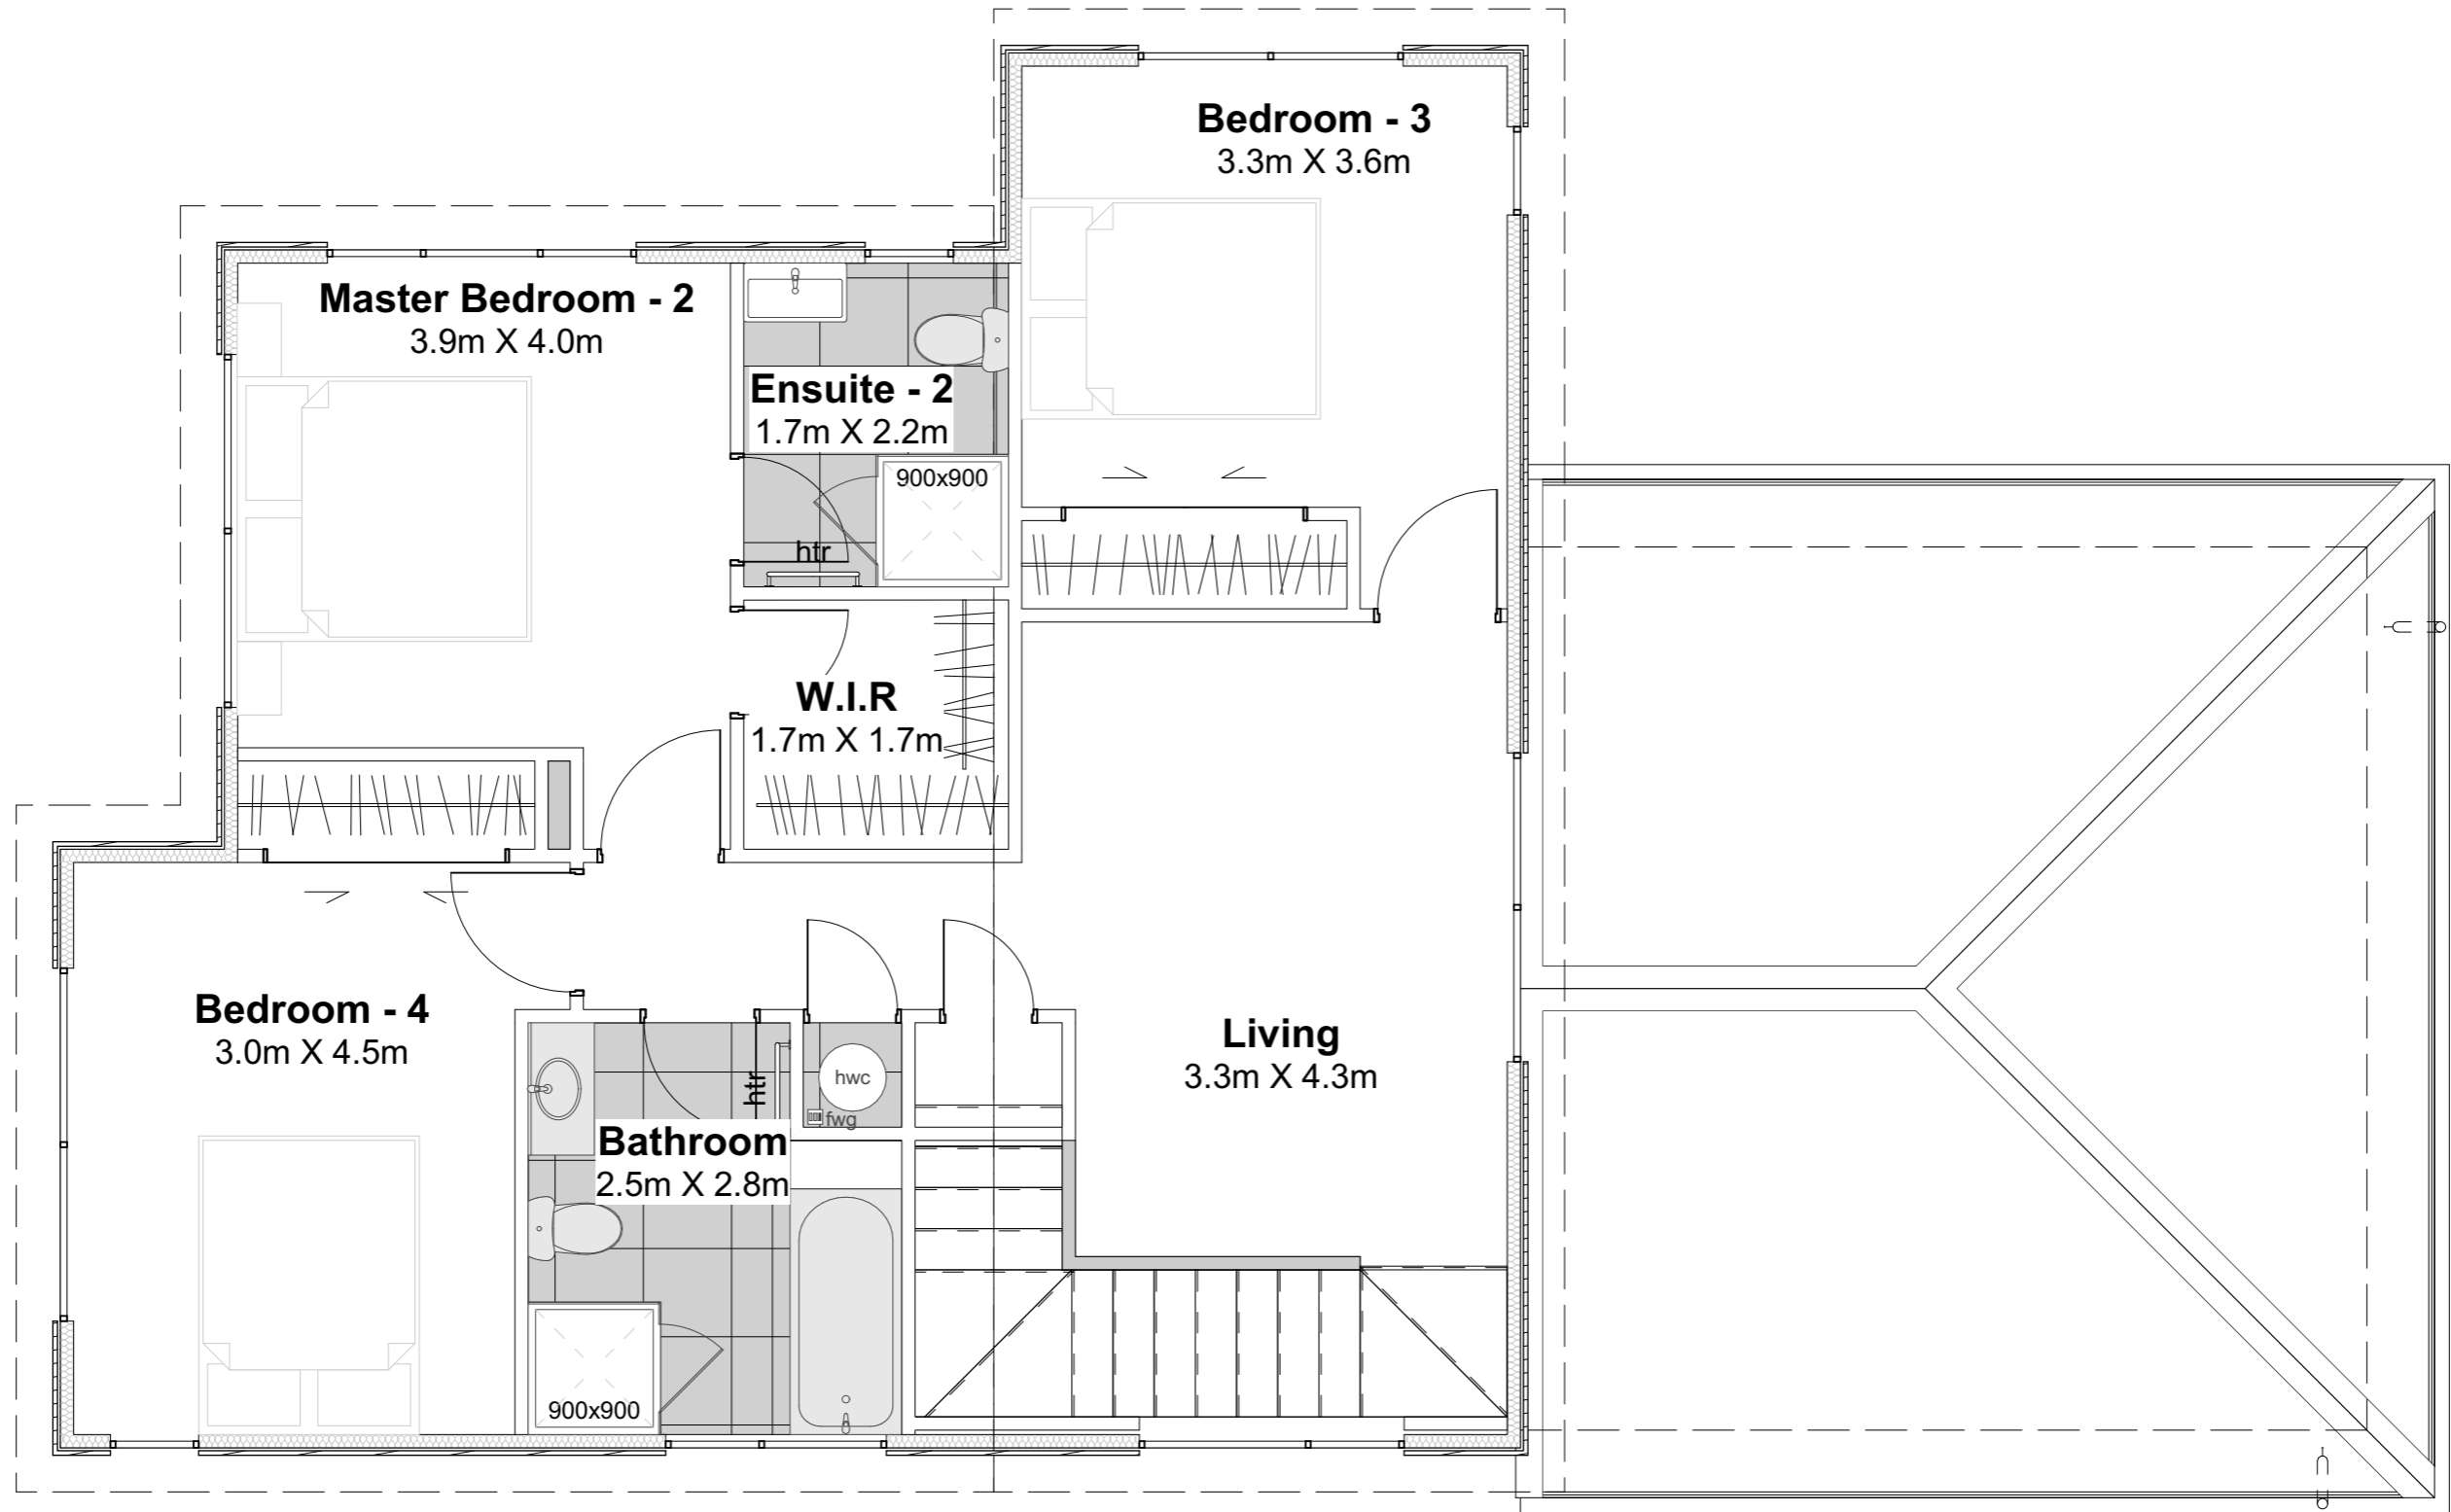

Elevation Key



Upper Floor Plan  
Scale 1:50

<b>Floor Area:</b>	
Lower Floor	116.80m <sup>2</sup>
Upper Floor	81.00m <sup>2</sup>
<b>TOTAL</b>	<b>197.80M<sup>2</sup></b>

**Legend**

-  Selected Finish by FRL
-  Tile Finish

**Fletcher Living**



Fletcher Living  
Proposed New Dwelling At  
Lot 68, Te Awapu Crescent, Waiata Shores  
Auckland

SHEET TITLE: Upper Floor Plan - S

PROJECT #: FLS-01	DATE: 17/01/2023
SHEET	SCALE @ A3 : AS SHOWN
REVISION #:	DRAWN: Prashant
	CHECKED:

© copyright 2020 This design shall remain copyright with s p a c e designers ltd. This drawing remains the property of s p a c e designers ltd & may not be reproduced without the written permission of SDL. The information contained in this set of drawings are for use of the contractor & LTA. Anytype of reproduction is not permitted.