


O/FRAME	131.2 m2
O/BRICK	135.2 m2

Ground Floor Plan

Area:
 Total Floor Area -
 (135.20 + 81.50)m²
 = 216.70 m²

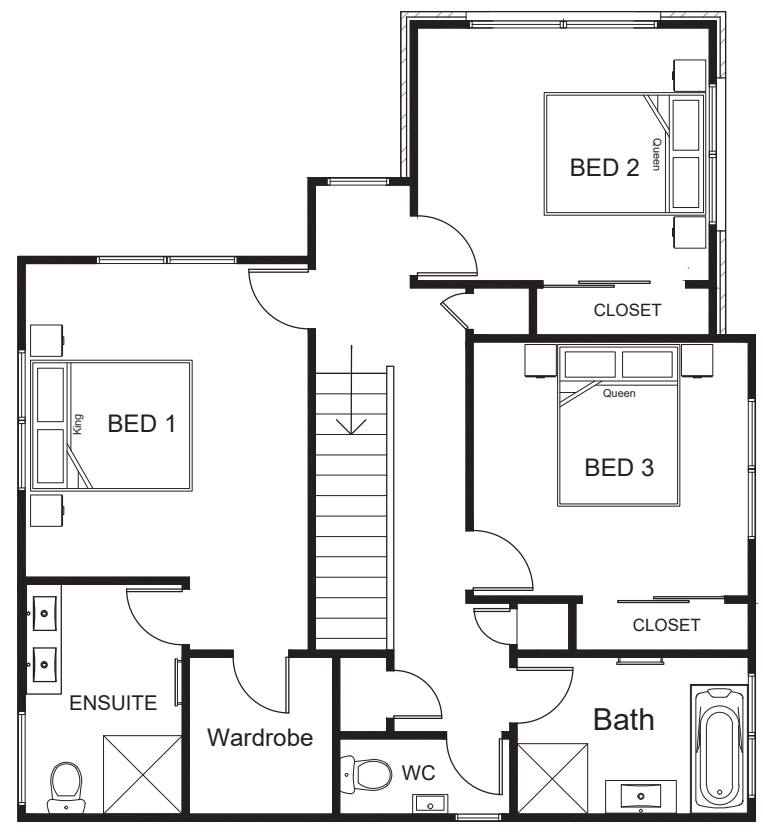

O/FRAME	80.2 m2
O/BRICK	81.5 m2

First Floor Plan

Fletcher Living

LOT 45

Date 27-02-2018

WAIATA SHORES

Artworks Plan

Drawn: A.S

08 Naganui Avenue

Sheet No. 06
Rev.

Scale 1:100 @ A3