


Ground Floor Plan

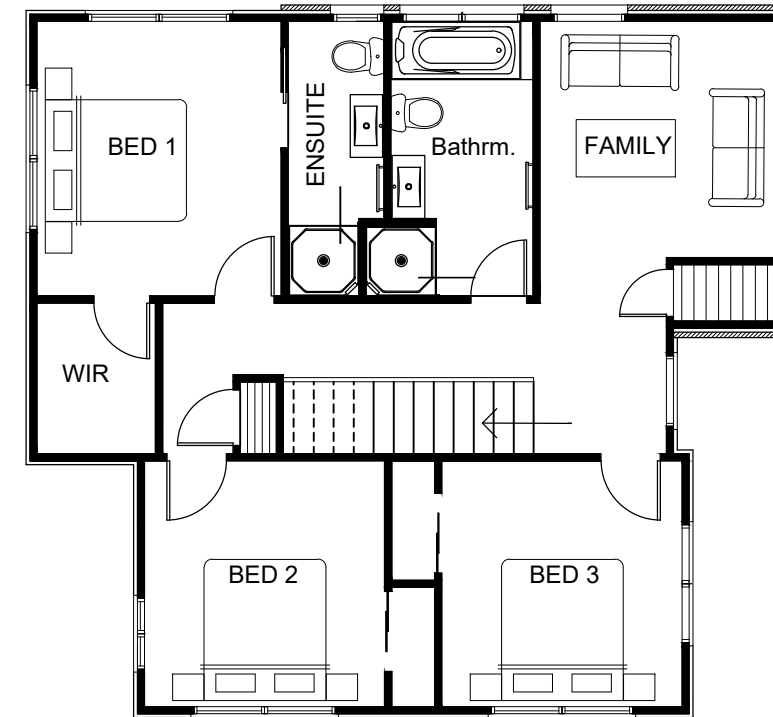

First Floor Plan

**Area:**

Total Floor Area - (112.38 + 74.91)m<sup>2</sup> = 187.29 m<sup>2</sup>

**Fletcher Living**

LOT 101

Date 14-05-2018

WAIATA SHORES

Artworks Plan

Drawn: G.S

9 Waituarua Drive

Sheet No. 06  
Rev.

Scale 1:100 @ A3