



LOT 17 PARK ESTATE
 FLOOR AREA ~ 214.2m²
 -SITE AREA ~ 407m²
 PLANS MAY BE SUBJECT TO CHANGE
 FLOOR AREA INDICATED IS
 APPROXIMATE ONLY
 Scale 1=125

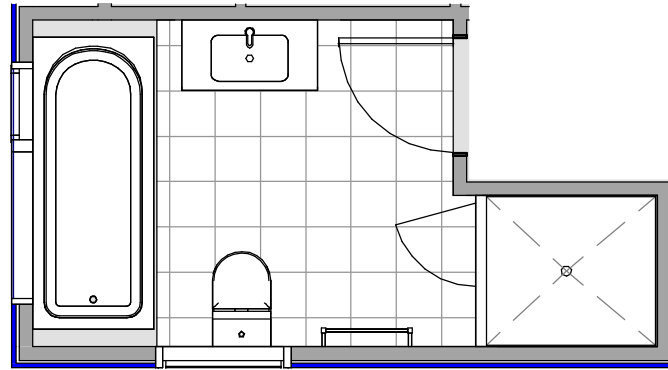


2 Level One Bathrm Plan
A250 1 : 50

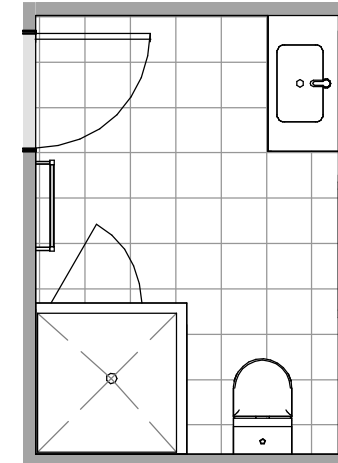

3 Level One Ensuit Plan
A250 1 : 50

LOT 17 PARK ESTATE
FLOOR AREA ~ 214.2m²
-SITE AREA ~ 407m²

PLANS MAY BE SUBJECT TO CHANGE
FLOOR AREA INDICATED IS
APPROXIMATE ONLY

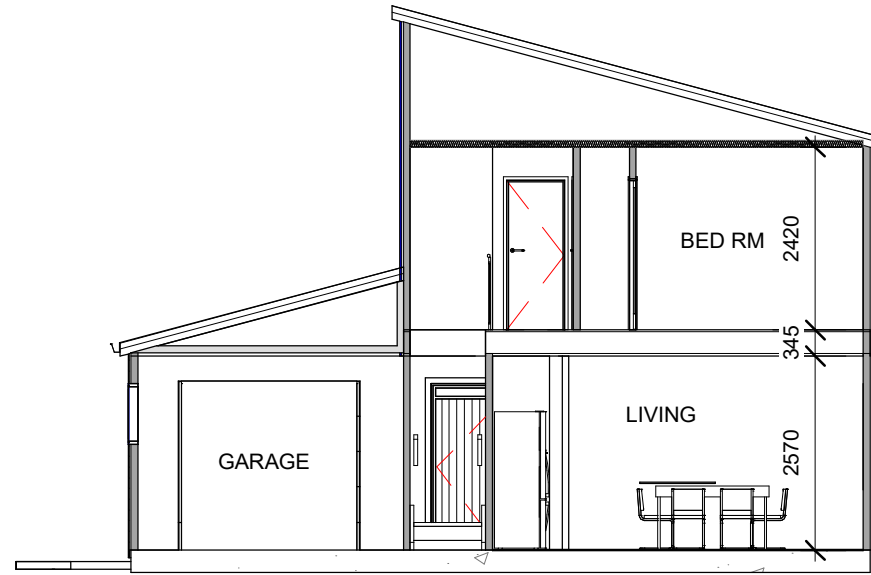

1 Garage-Living section
A201 1 : 100



2 Living -Bedroom section
A202 1 : 100

LOT 17 PARK ESTATE
 FLOOR AREA ~ 214.2m²
 -SITE AREA ~ 407m²
 PLANS MAY BE SUBJECT TO CHANGE
 FLOOR AREA INDICATED IS
 APPROXIMATE ONLY




1 01-South Art
1 : 100



2 03-East Art
A202 1 : 100



4 02-West Art
A202 1 : 100

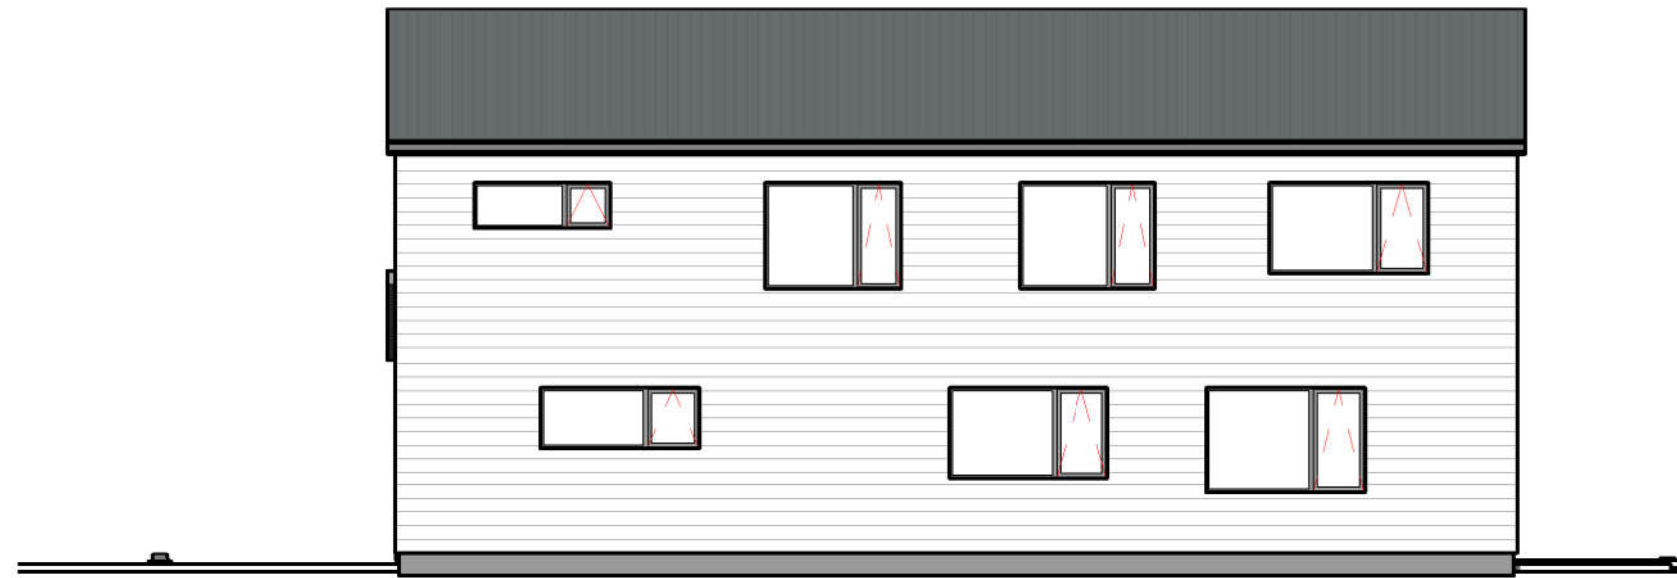

3 04-North Art
1 : 100

LOT 17 PARK ESTATE
 FLOOR AREA ~ 214.2m2
 -SITE AREA ~ 407m2
 PLANS MAY BE SUBJECT TO CHANGE
 FLOOR AREA INDICATED IS
 APPROXIMATE ONLY