
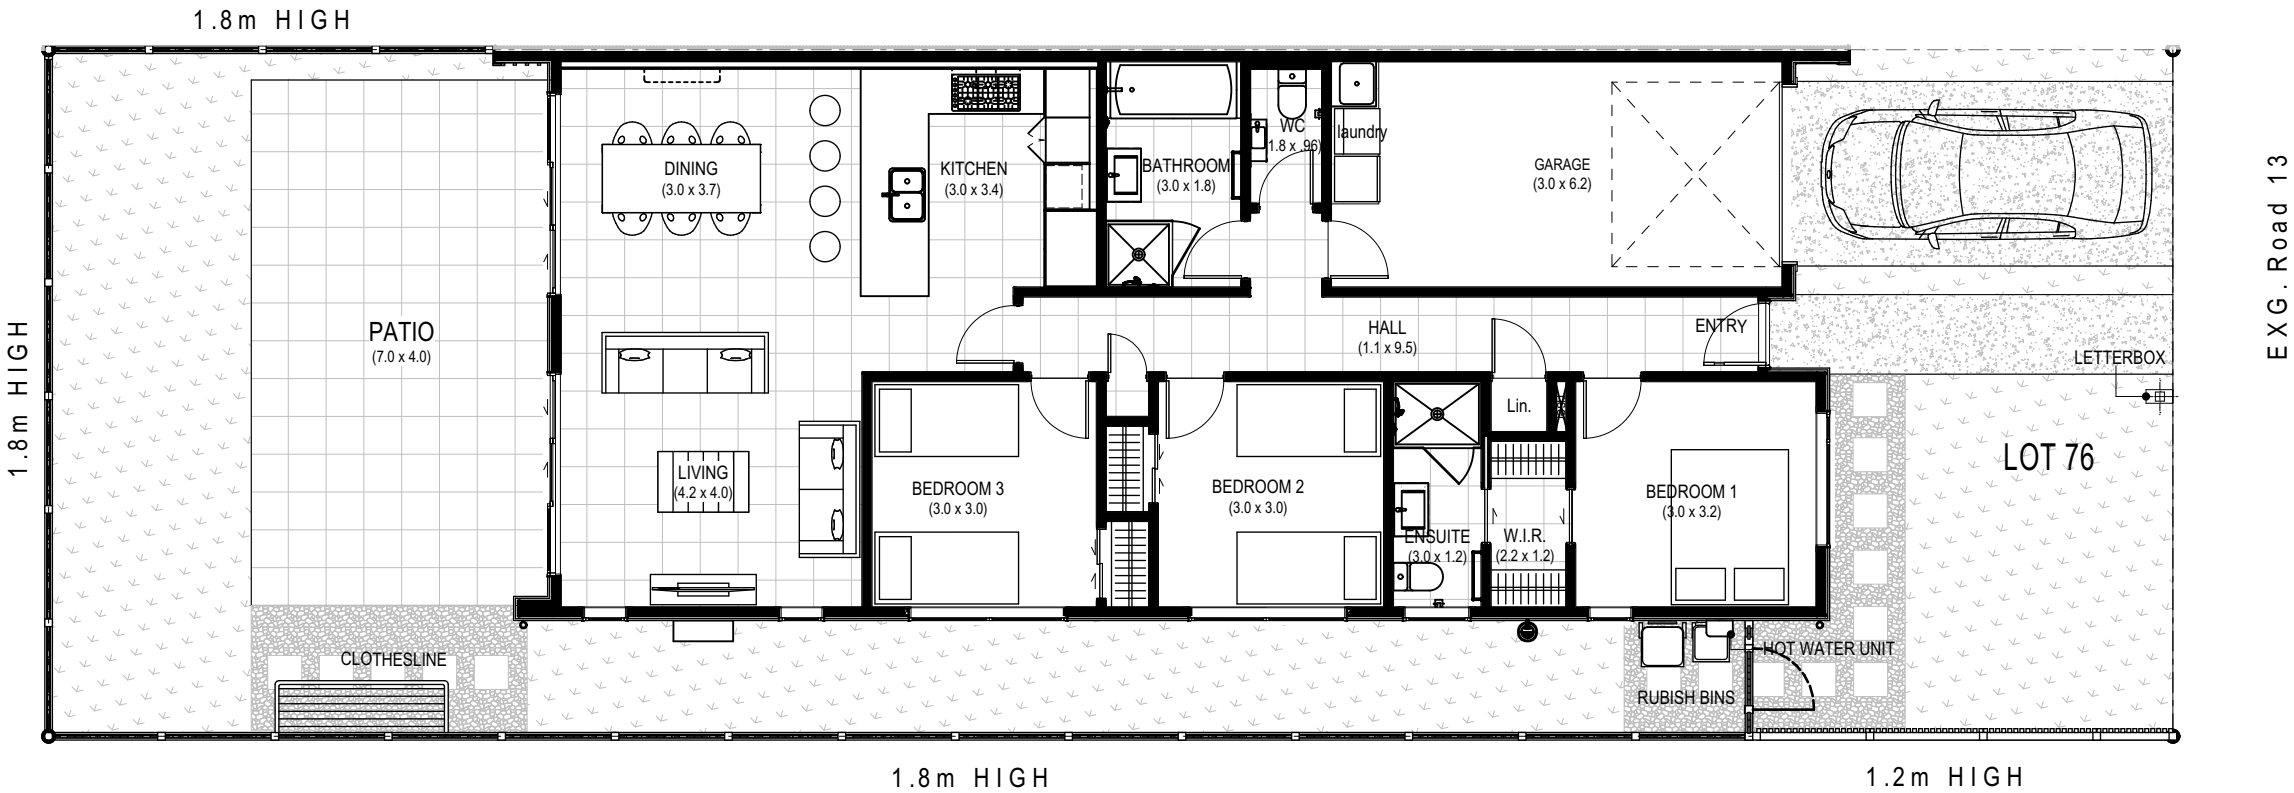



LOT 76 - TYPE C

Section 4, & 6 SO 527695,
252 Park Green EXG. Road 13, Hingaia,
AUCKLAND

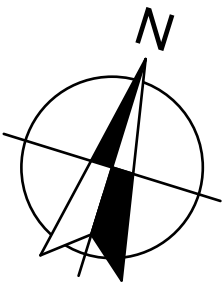


SITE AREA = 255 m²
FLOOR AREA = 126.2 m²

KEYPLAN: FENCING

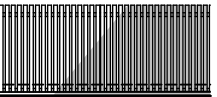

--- 1.2m HIGH FENCE
(POOL TYPE)

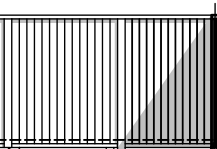



--- 1.8m HIGH FENCE

FLOOR PLAN



LOT 76 - TYPE C

Section 4, & 6 SO 527695,
252 Park Green EXG. Road 13, Hingaia,
AUCKLAND

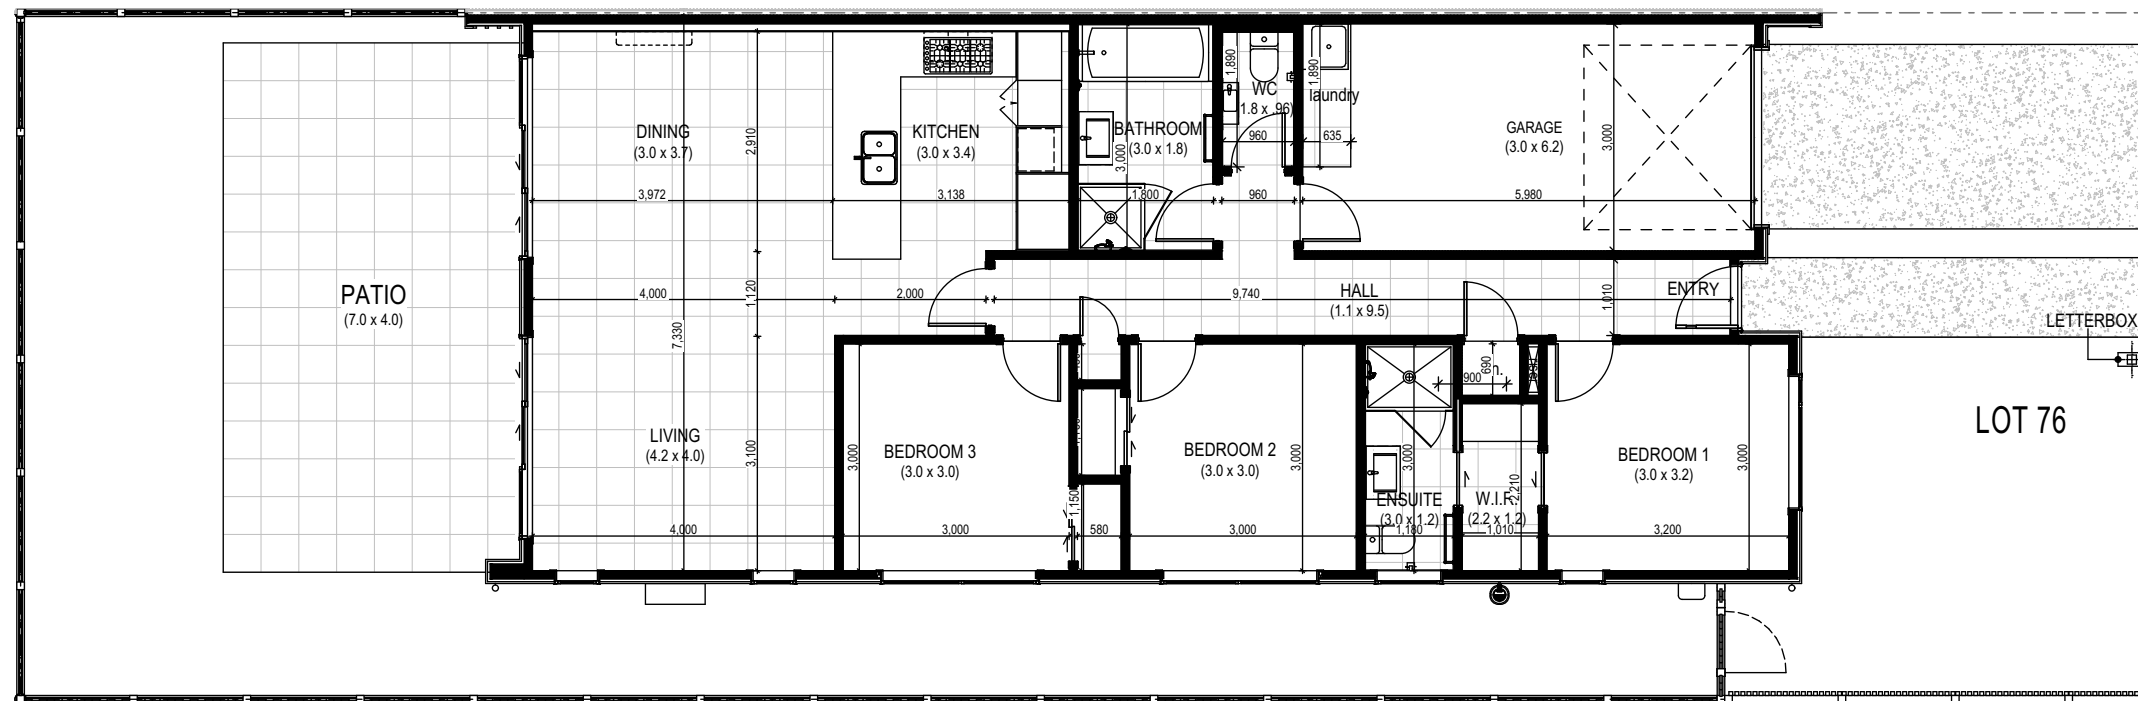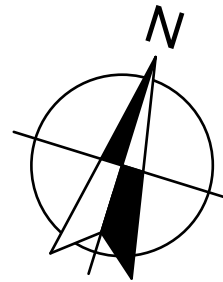

SITE AREA = 255 m²



FLOOR AREA = 126.2 m²

DIMENSION PLAN



LOT 76 - TYPE C



Section 4, & 6 SO 527695,
252 Park Green EXG. Road 13, Hingaia,
AUCKLAND


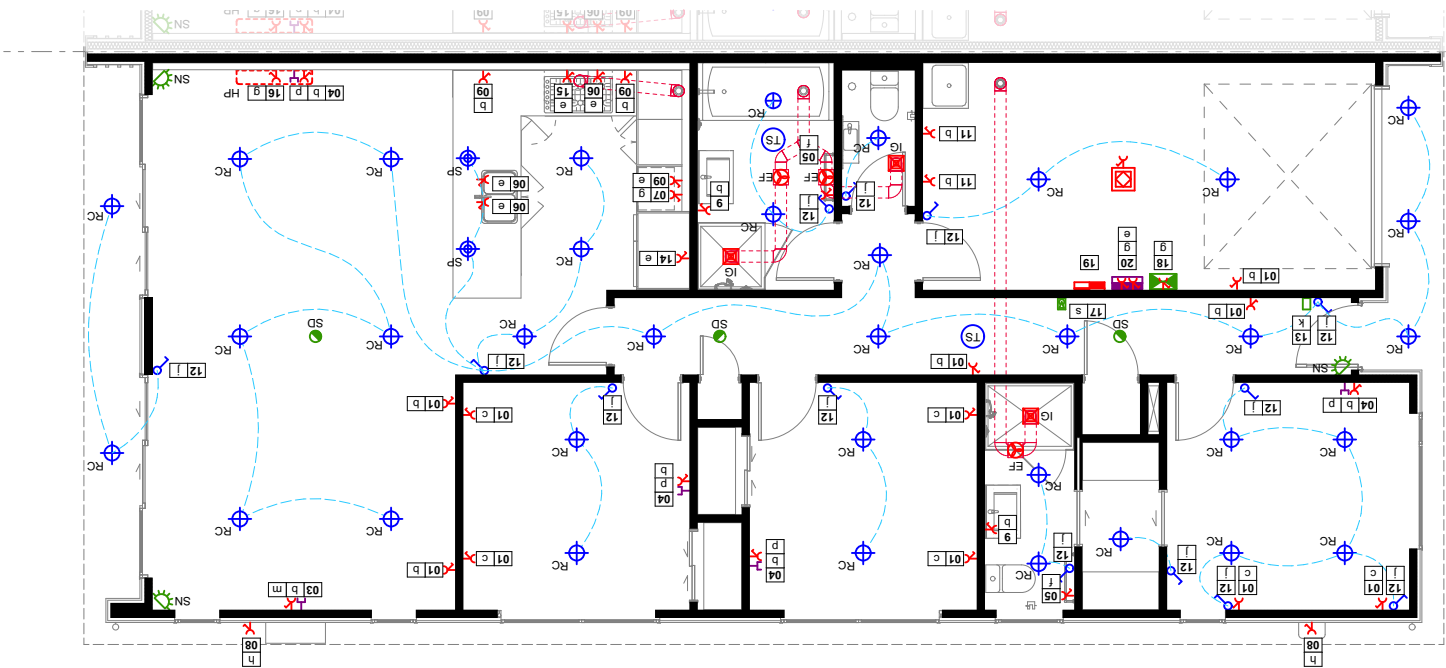
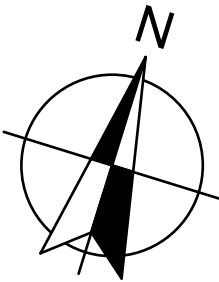


LOT 76

ELECTRICAL PLAN

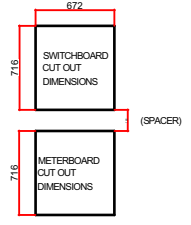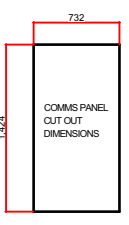

POWER OUTLETS		SWITCHES		TV / DATA OUTLETS		MECHANICAL		LIGHTING		SWITCHBOARD / METERBOARD		COMMS PANEL	
	DOUBLE SWITCHED SOCKET VERTICAL		LIGHT SWITCH (GANG AS REQUIRED) VERTICAL		F TYPE TV OUTLET (TOP LEFT) COAX TV OUTLET (TOP RIGHT) DUAL DATAOUTLETS (BOTTOM) HORIZONTAL		INTERIOR INTAKE GRILLE MOUNTED IN CEILING		RECESSED DOWNLIGHT LED				
	DOUBLE SWITCHED SOCKET HORIZONTAL		MOTION SENSOR LIGHT SWITCH (EXTERIOR WALL OR SOFFIT MOUNT)		COAX TV OUTLET (LEFT) DUAL DATAOUTLETS (MD + RH) HORIZONTAL		EXTERIOR EXTRACT OUTLET GRILLE MOUNTED IN SOFFIT		SUSPENDED PENDANT LED				
	DOUBLE SWITCHED SOCKET WITH USB HORIZONTAL				SINGLE DATA / PHONE OUTLET HORIZONTAL		EXTRACTOR FAN MOTOR 150MM MOUNTED IN CEILING SPACE		EXTERIOR WALL MOUNTED LED				
	KITCHEN APPLIANCE ISOLATOR PLATE HORIZONTAL				DUAL CO-AX TV / DATA OUTLET HORIZONTAL		HEAT PUMP UNIT INTERNAL WALL MOUNT 2000 AFL		SOLARTUBE DAYLIGHTING SYSTEM				
	SINGLE SWITCHED SOCKET HORIZONTAL								 HEAT / LIGHT				
	PERMANENT CONNECTION UNIT VERTICAL	ALARM KEYPADS		ALARM SOUNDERS		ALARM DETECTORS		SMOKE DETECTORS		SECURITY			
	FLUSH BOX ONLY HORIZONTAL		SECURITY ALARM KEYPAD VERTICAL		SECURITY ALARM INTERNAL SOUNDER HORIZONTAL		SECURITY SYSTEM DETECTORS PASSIVE INFRARED SENSOR MOUNT NEAR CEILING		TYPE 1 DOMESTIC SMOKE ALARM TO COMPLY WITH NZBC F7A:1 IONISED SMOKE DETECTOR TYPE		SECURITY SYSTEM CONTROL PANEL WITH BUILT IN DIGITAL DIALER WITH OPTIONS FOR MONITORING PHONE OUTLET REQUIRED.		
	WEATHERPROOF EXTERIOR OUTLET HORIZONTAL				SECURITY ALARM EXTERNAL SOUNDER								
	ELECTRIC HOT WATER CYLINDER CONNECTION VERTICAL												

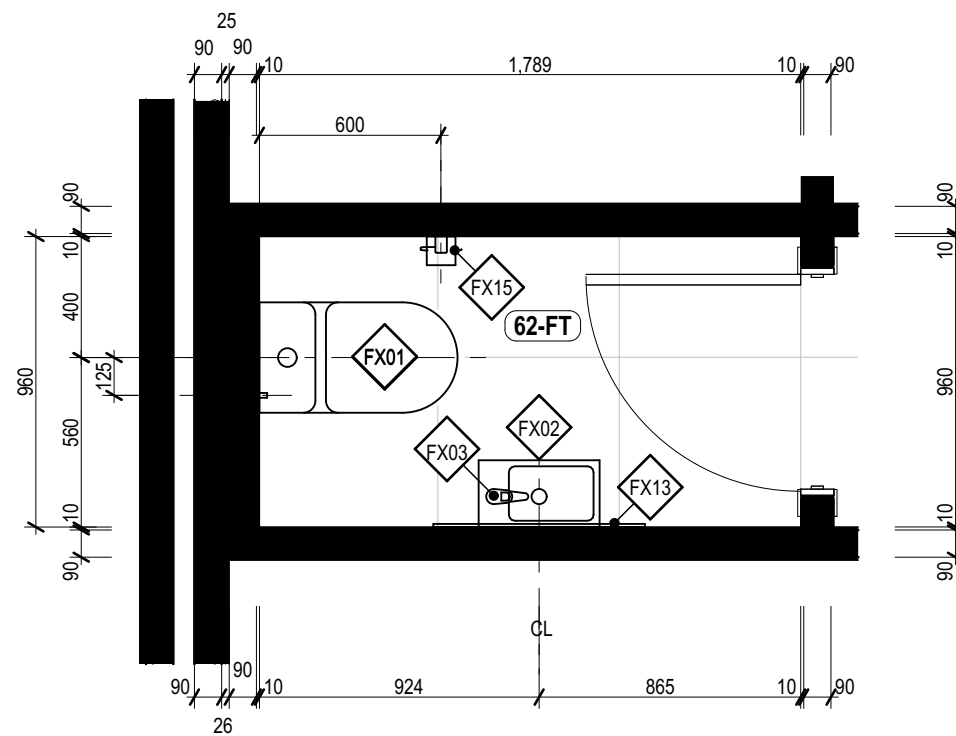
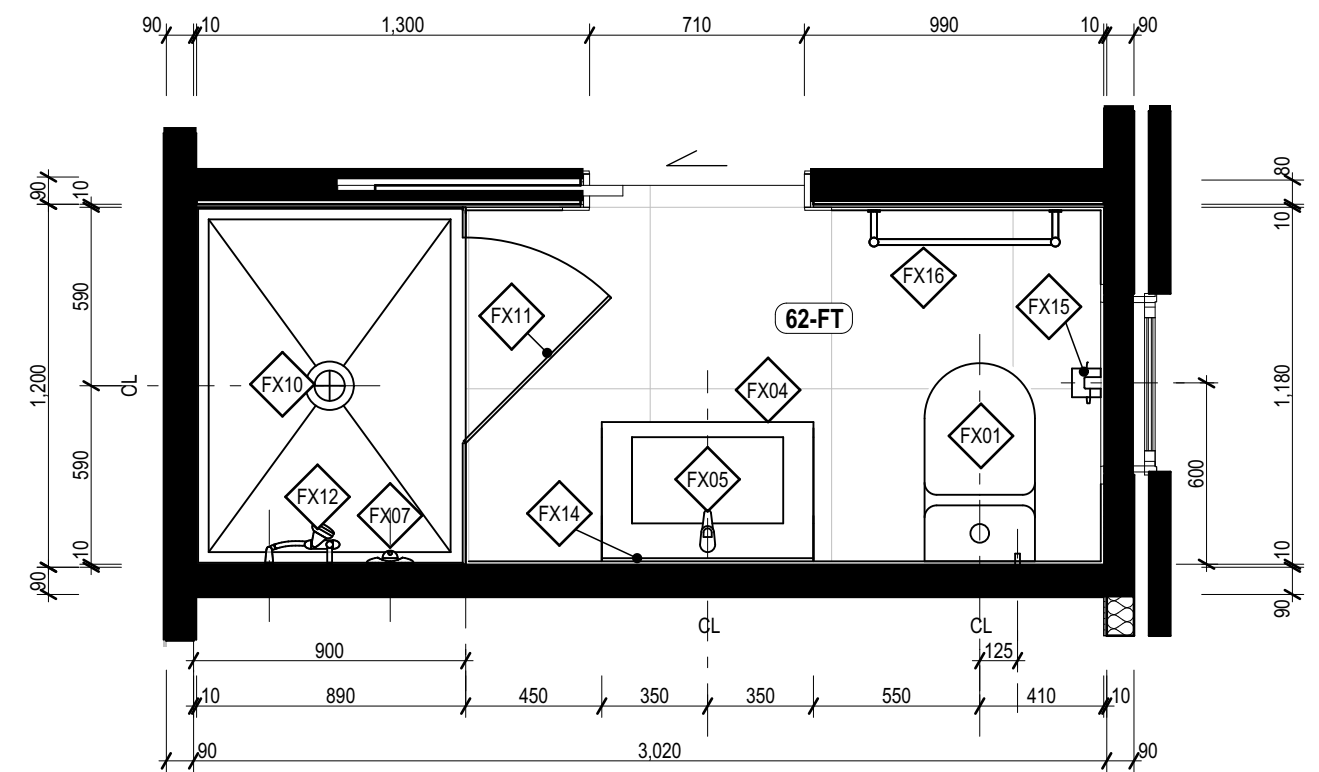
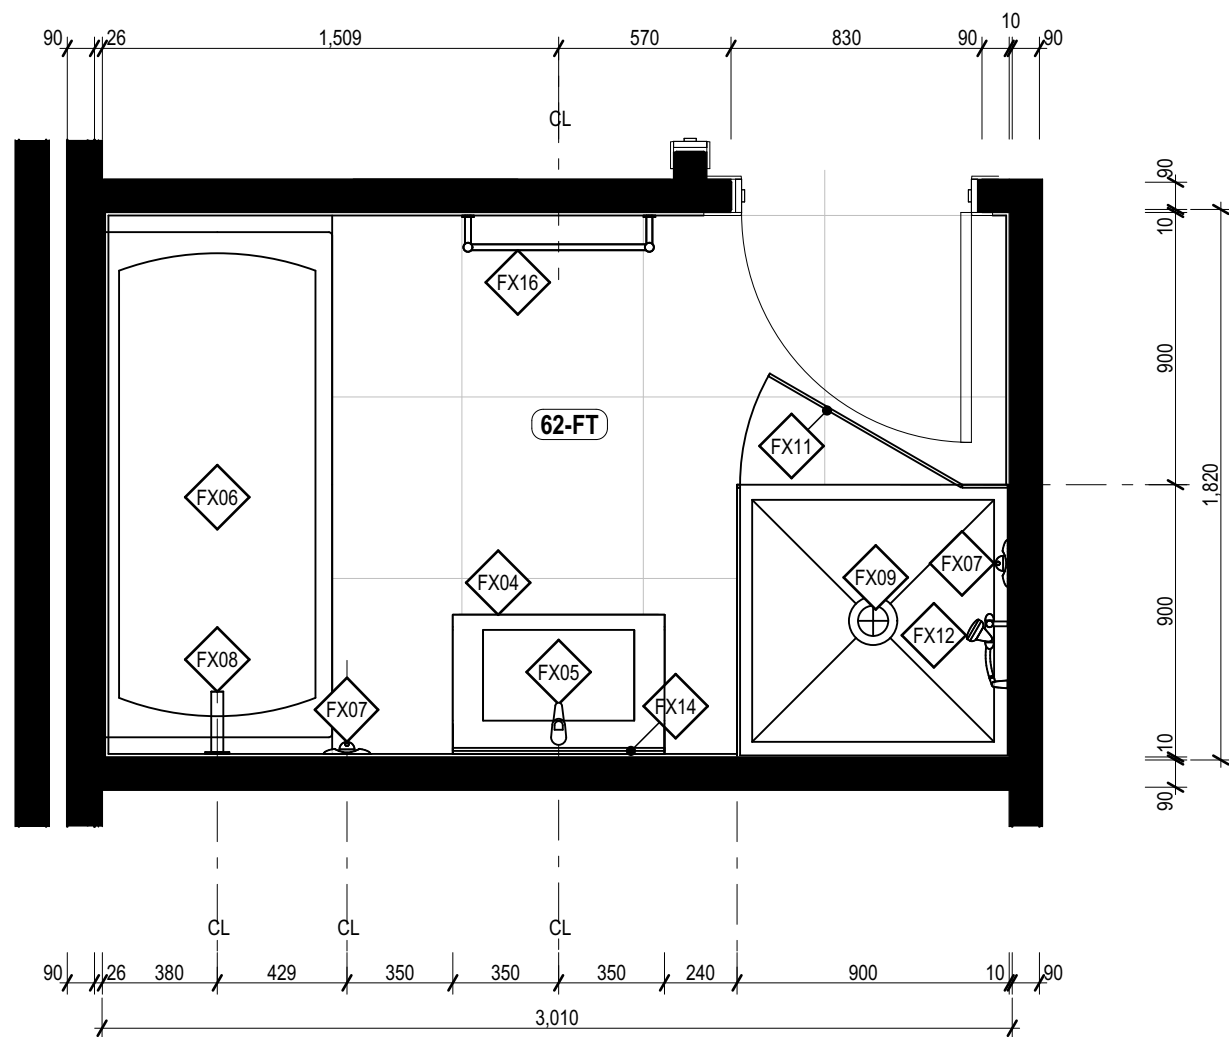


B2.01
WC

IT WALL EASEMENT
REFER TO TITLE PLAN

LOT 76 - TYPE C

Section 4, & 6 SO 527695,
252 Park Green EXG. Road 13, Hingaia,
AUCKLAND

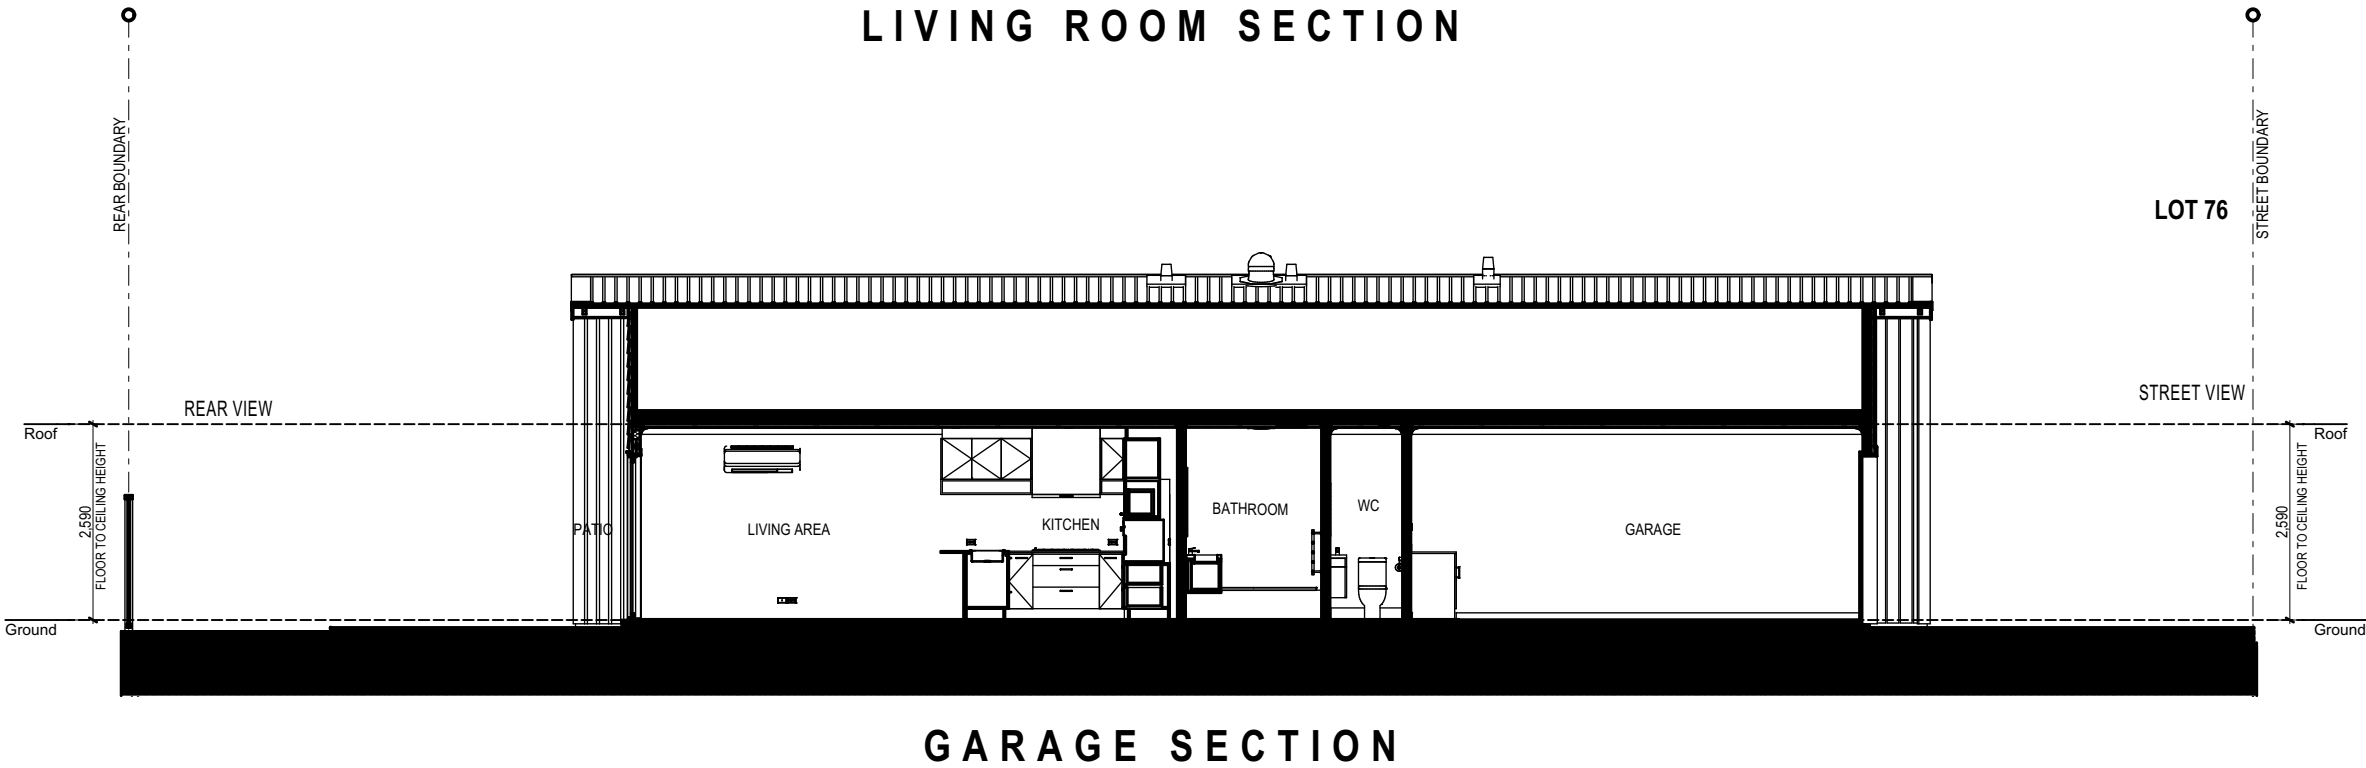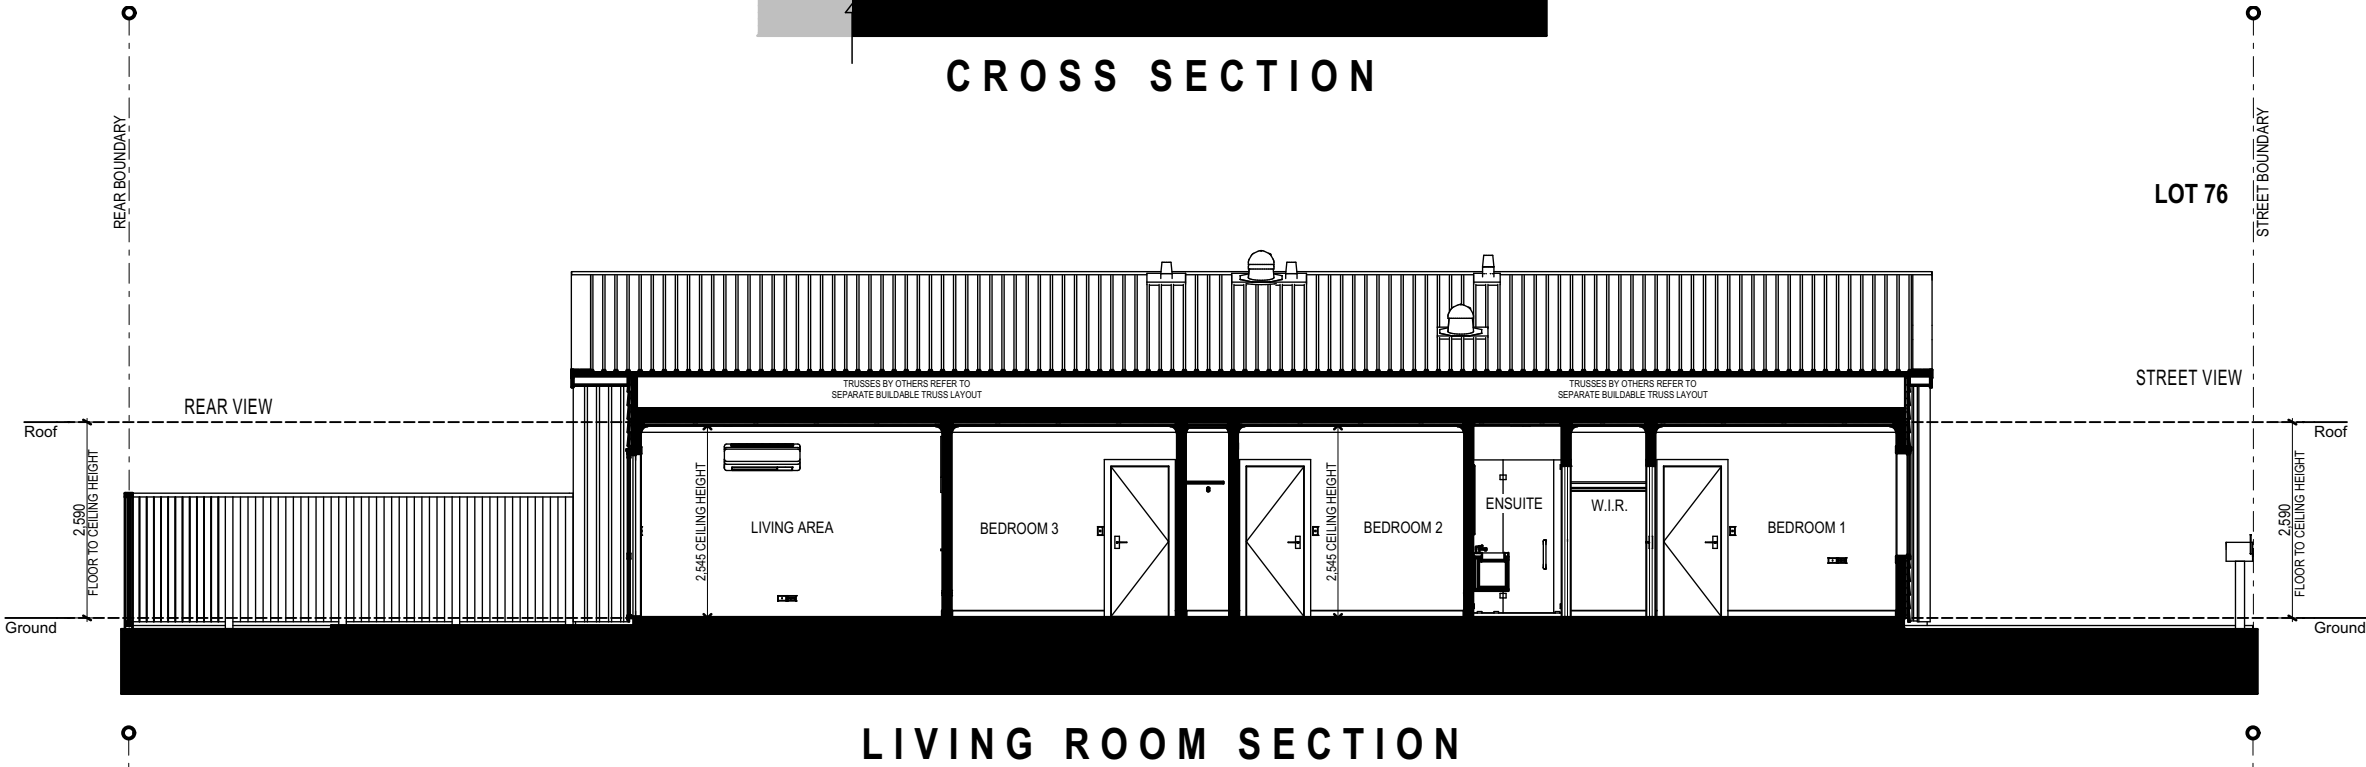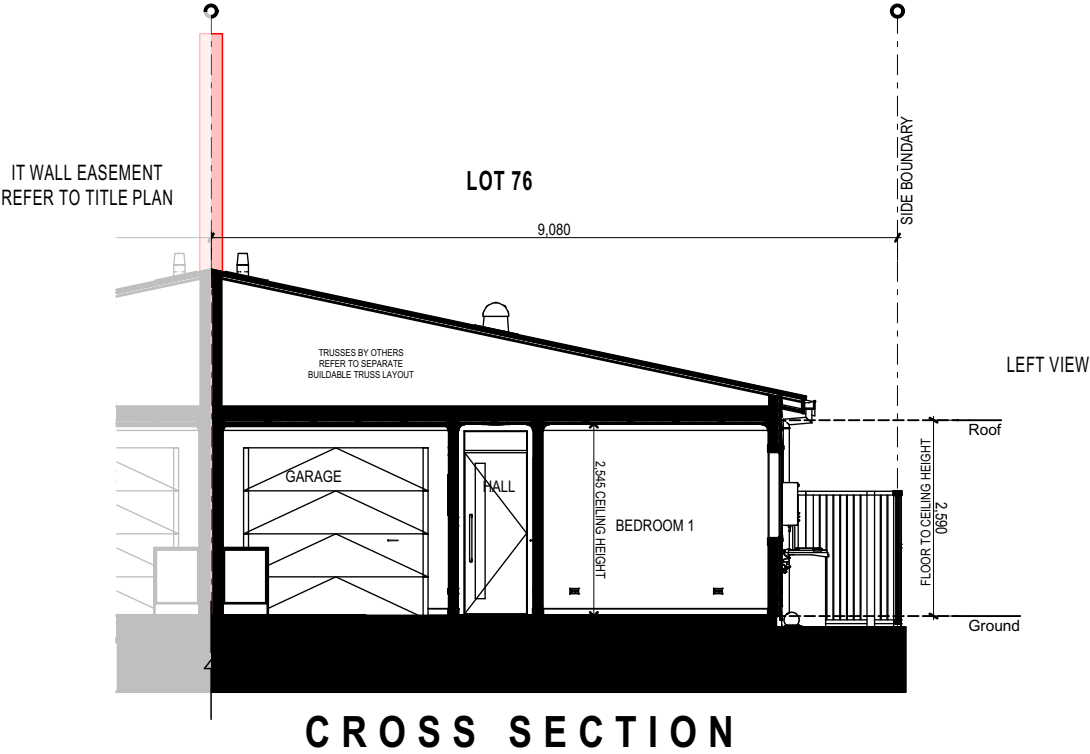



EXG. Road 13

EXG. Road 13

IT WALL EASEMENT
REFER TO TITLE PLAN



LOT 76 - TYPE C

Section 4, & 6 SO 527695,
252 Park Green EXG. Road 13, Hingaia,
AUCKLAND

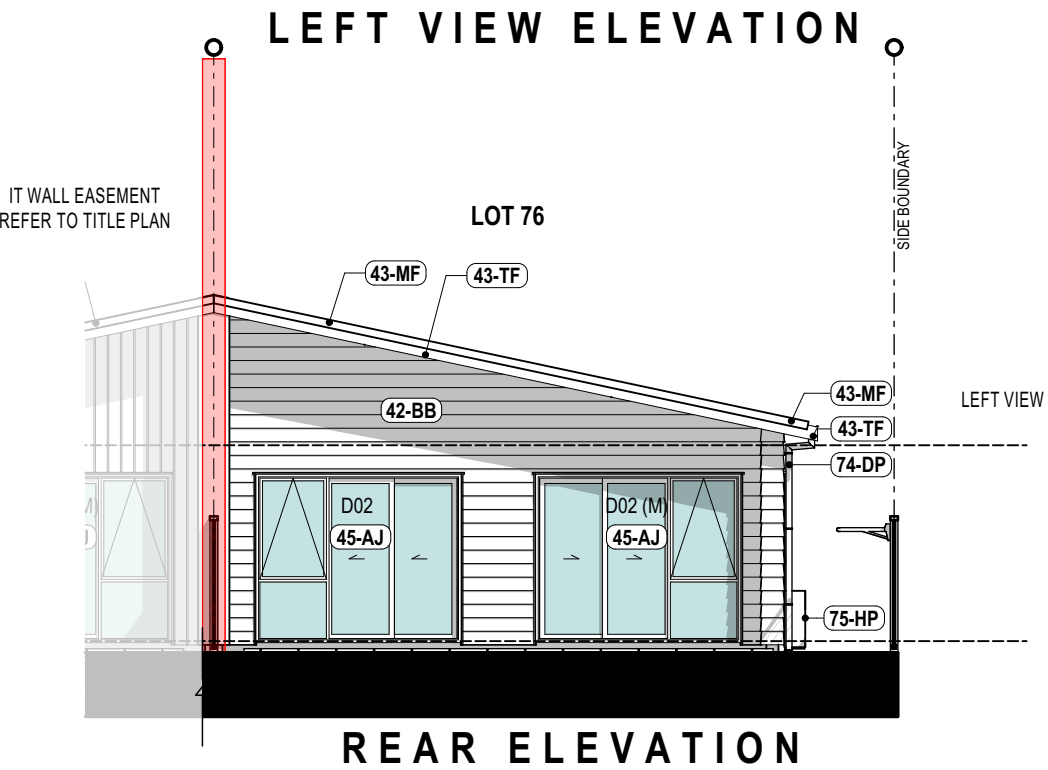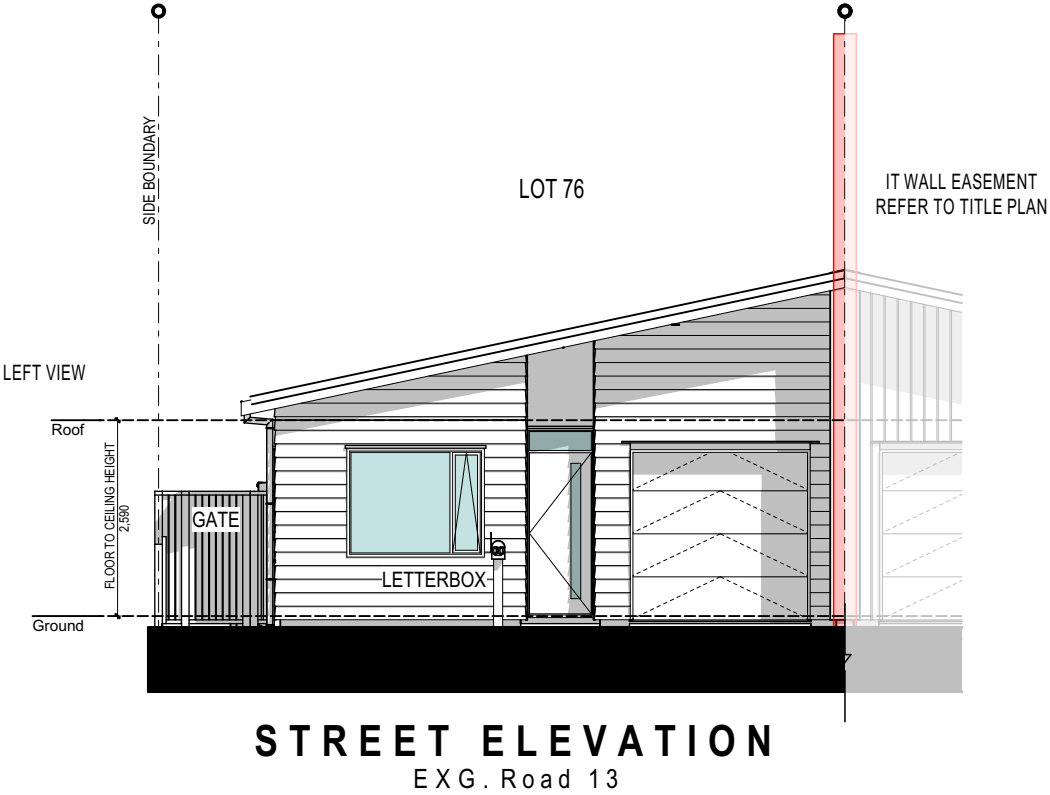

LOT 76 - TYPE C

Section 4, & 6 SO 527695,
252 Park Green EXG. Road 13, Hingaia,
AUCKLAND

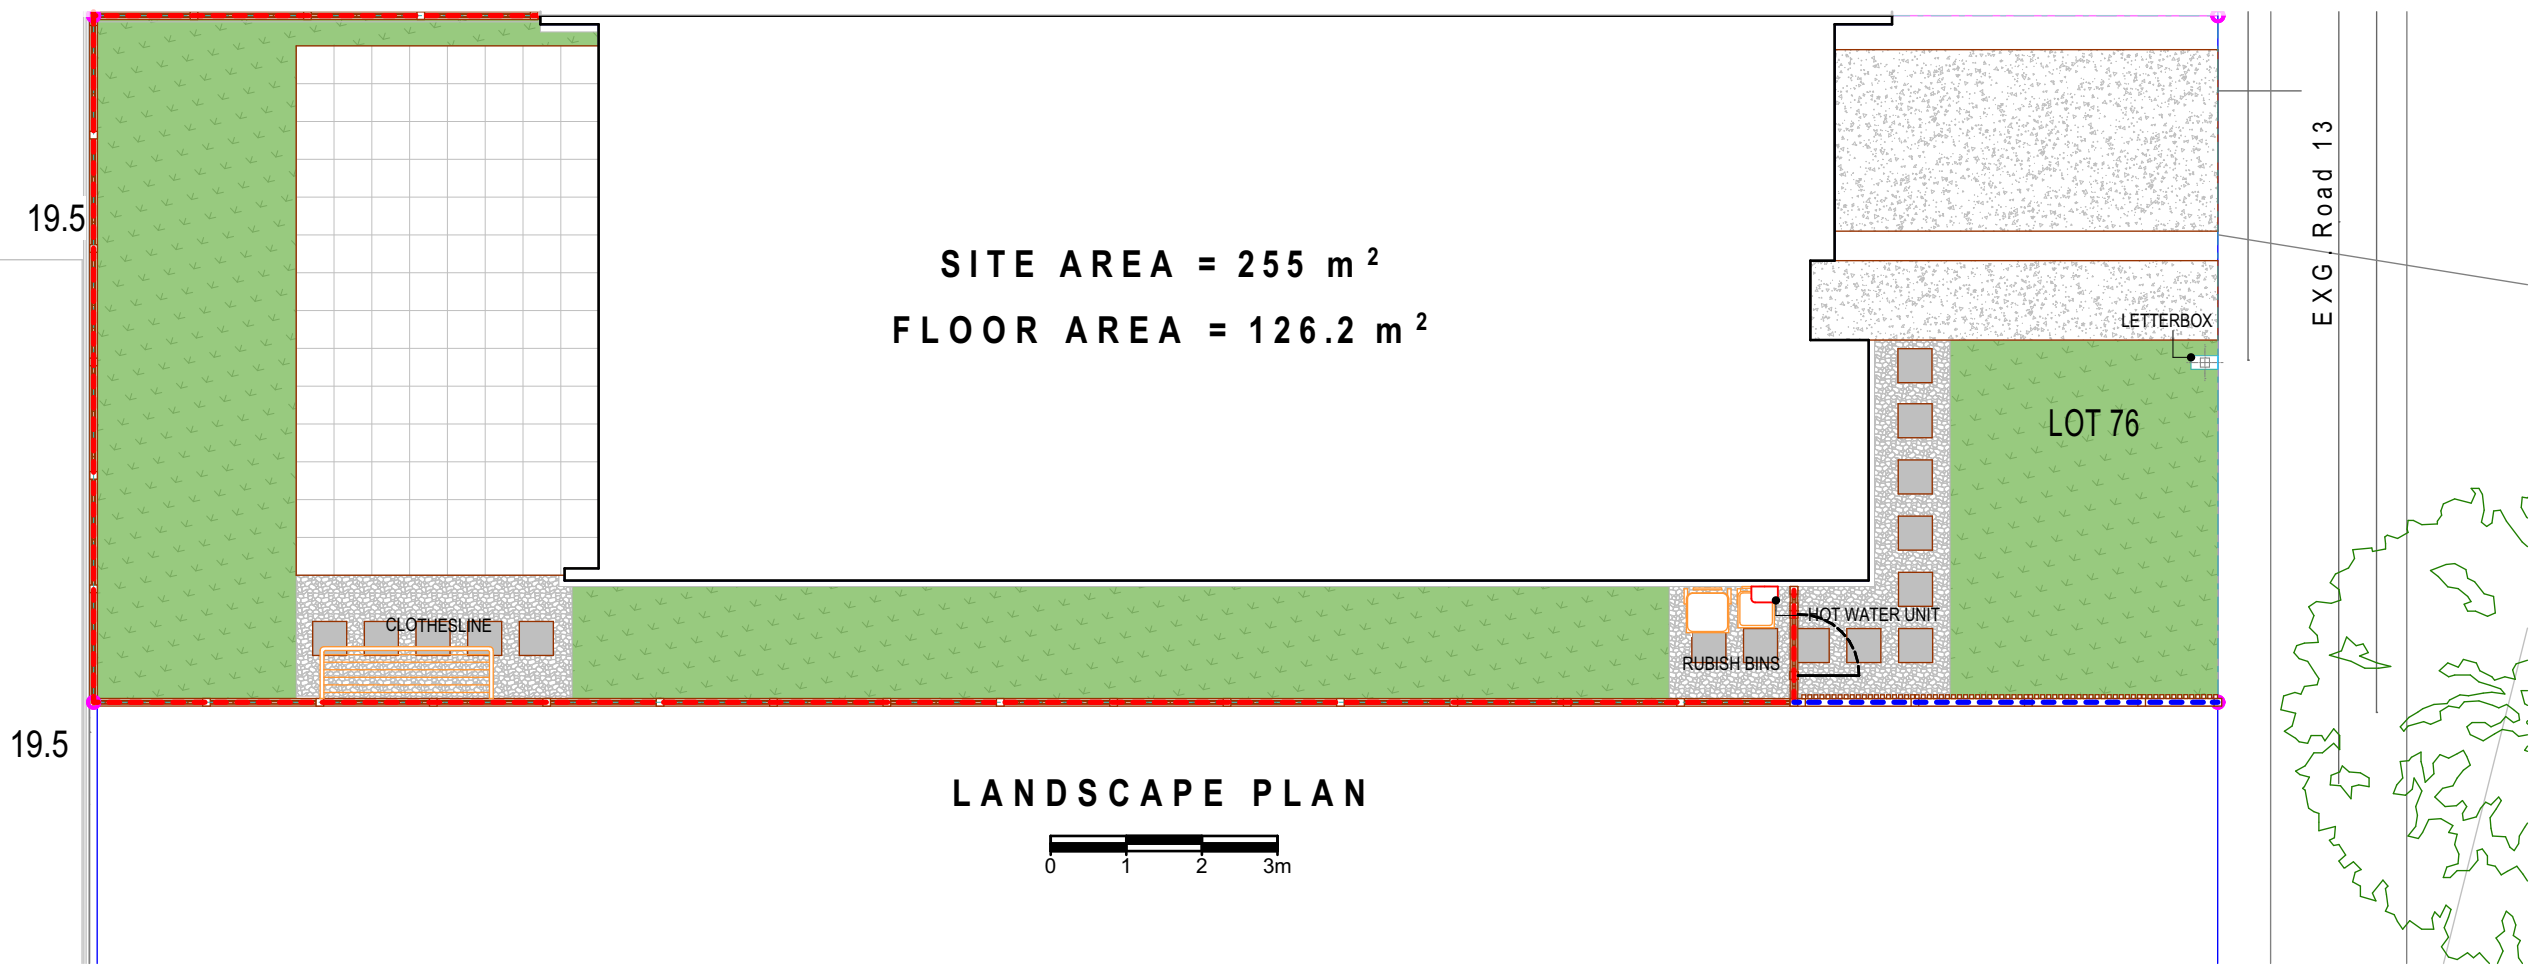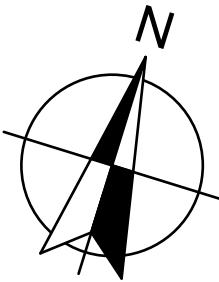

NOTE: LANDSCAPE PLAN COULD BE SUBJECT TO CHANGE.

PLANT AND MULCH	1.2m HIGH FENCE (POOL TYPE)	CONCRETE	CUT TILED SURFACE AFFECT	GRASS
PAVERS	1.8m HIGH FENCE	BIN STORAGE	PEBBLE	METAL LETTERBOX