


1 Lower - Floor Plan - Art  
1 : 100


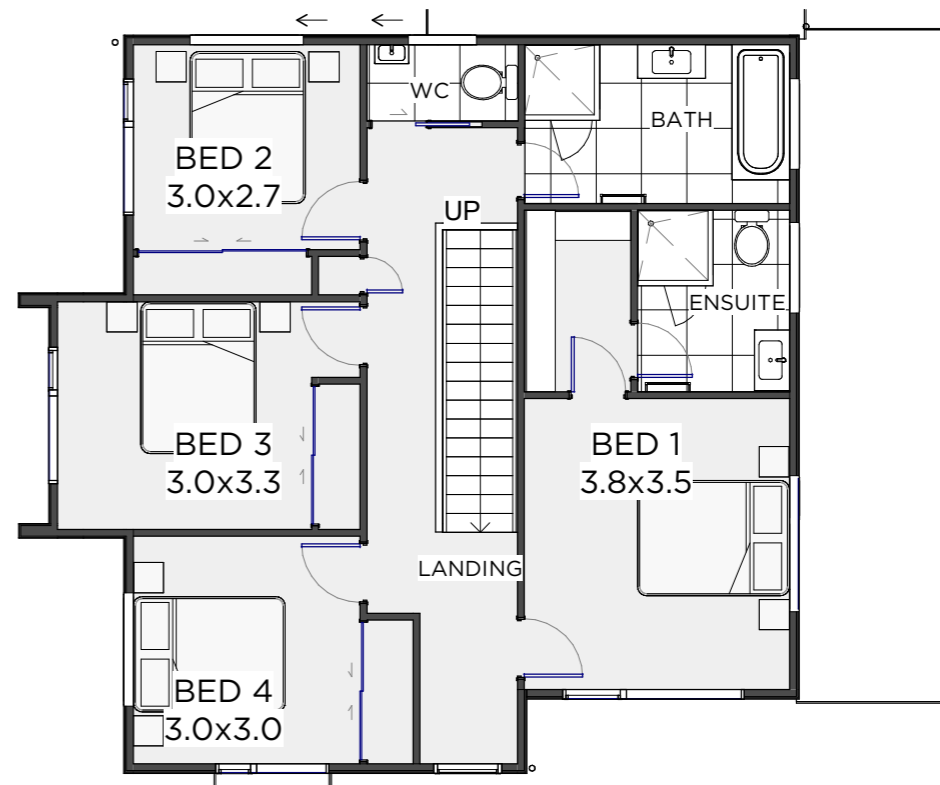


2 Upper - Floor Plan ART  
1 : 100

LOT 5 PARK ESTATE

FLOOR AREA ~ 194.2m<sup>2</sup>


PLANS MAY BE SUBJECT TO CHANGE  
FLOOR AREA INDICATED IS  
APPROXIMATE ONLY

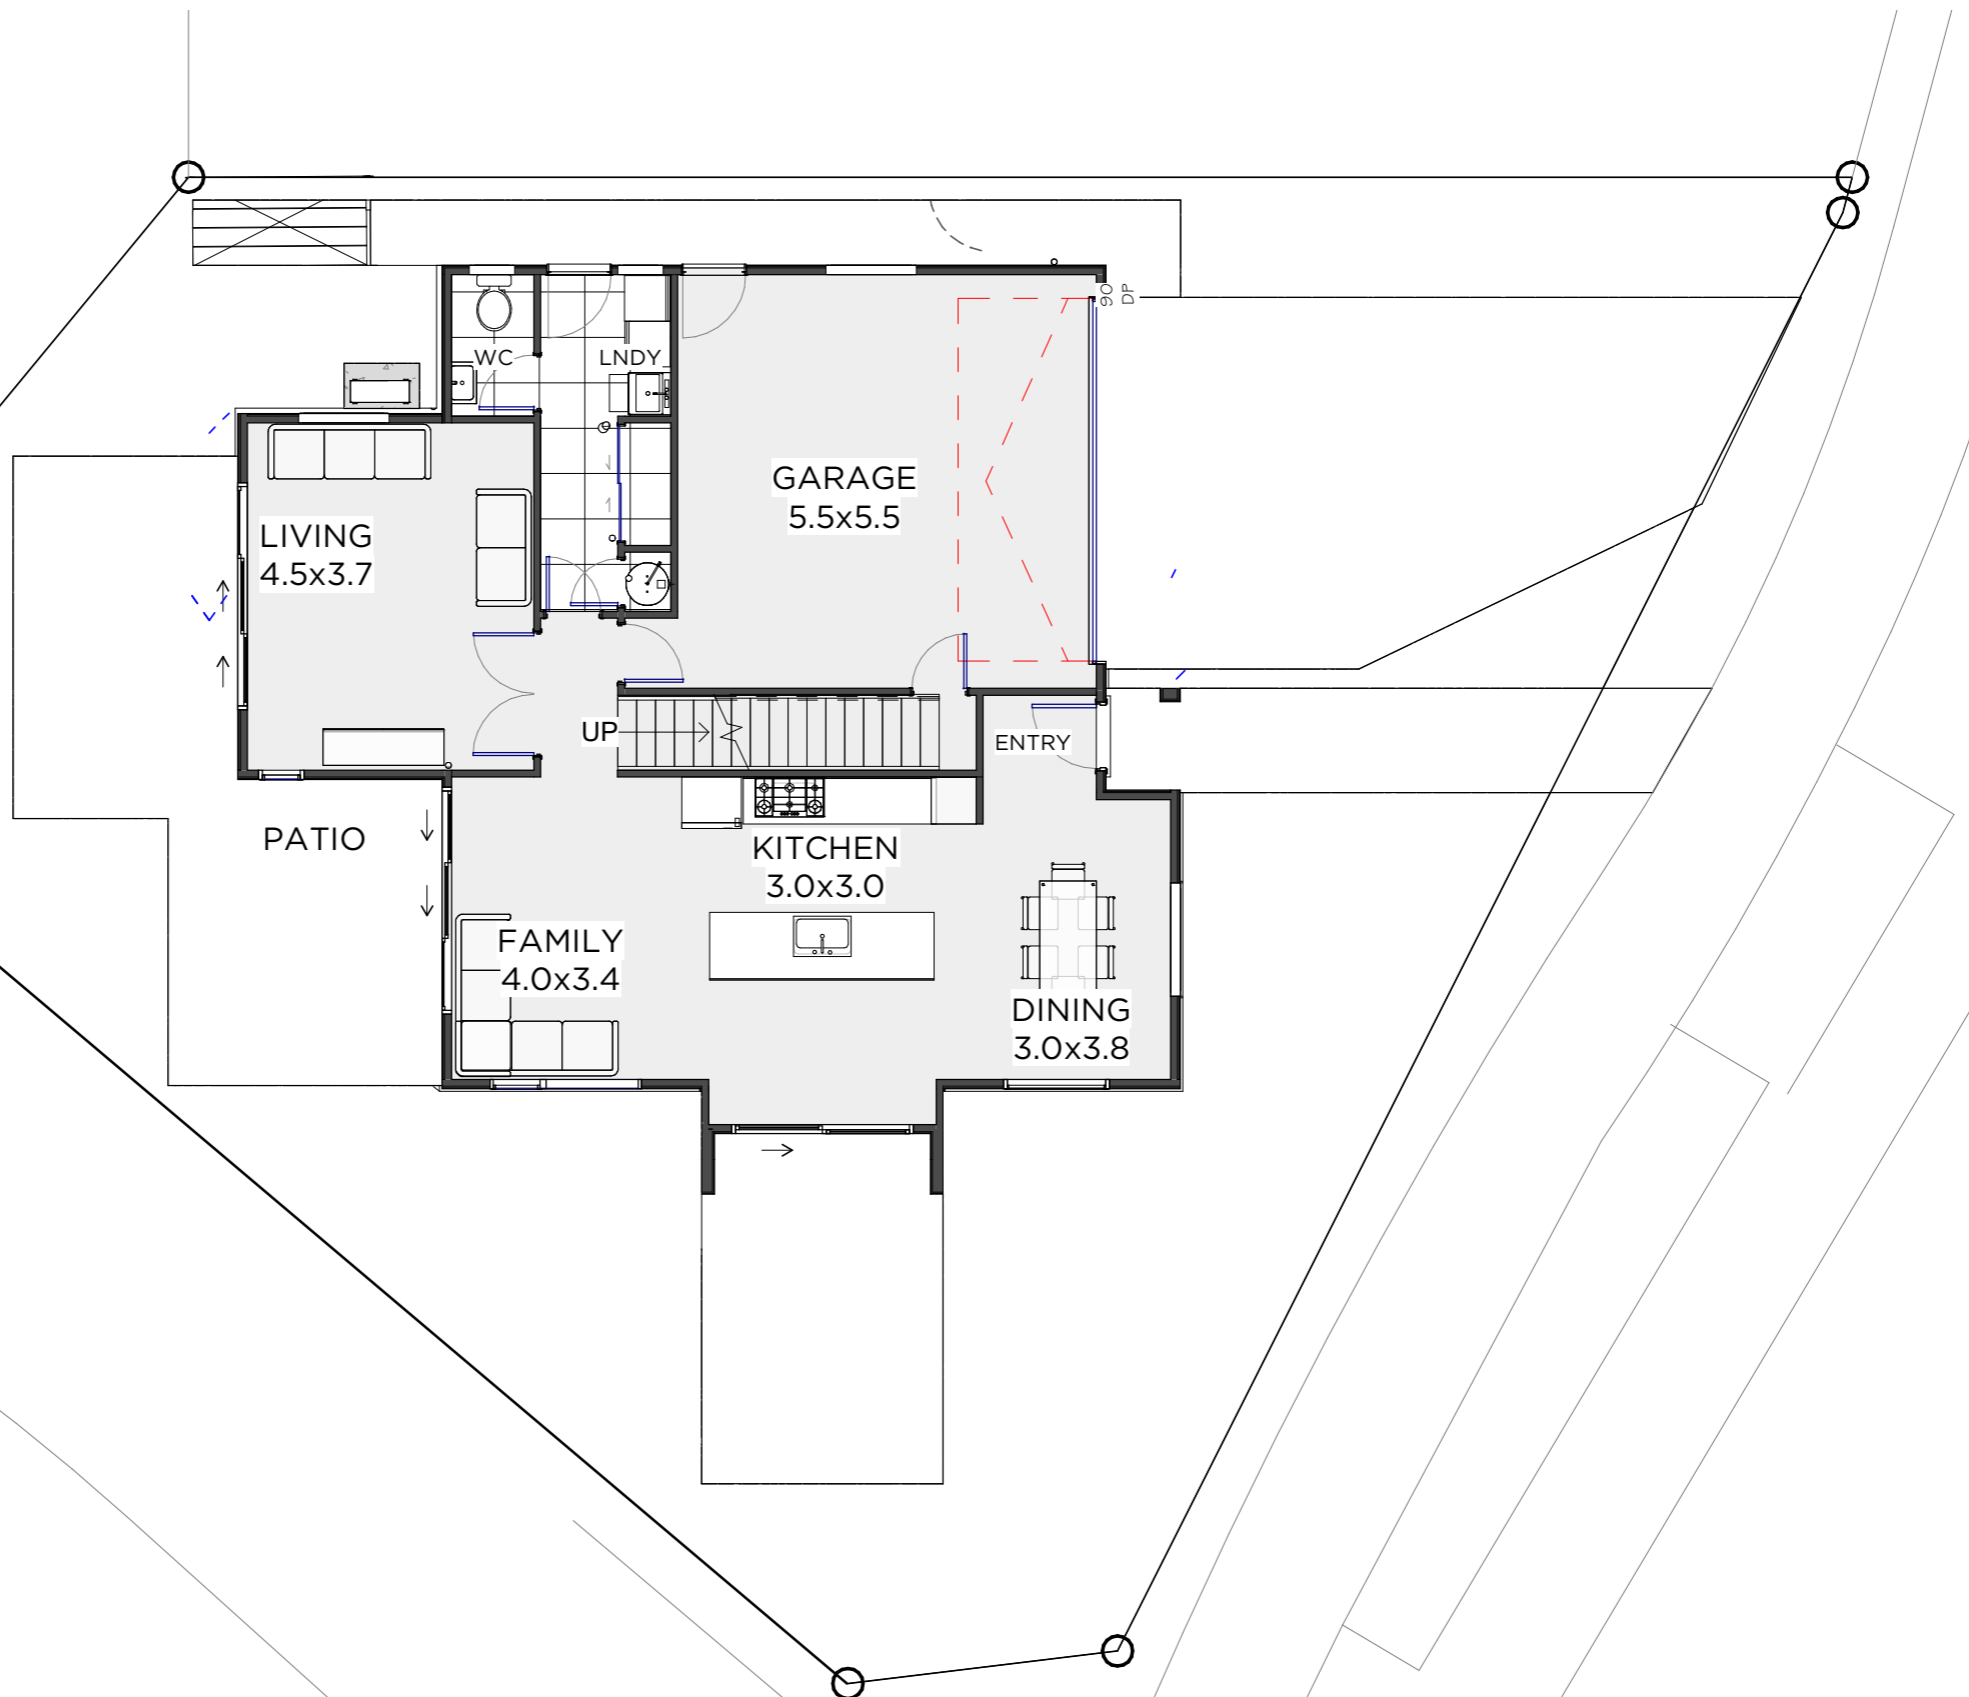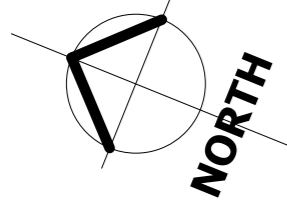


LOT 5 PARK ESTATE

FLOOR AREA ~ 194.2m<sup>2</sup>

PLANS MAY BE SUBJECT TO CHANGE  
FLOOR AREA INDICATED IS  
APPROXIMATE ONLY

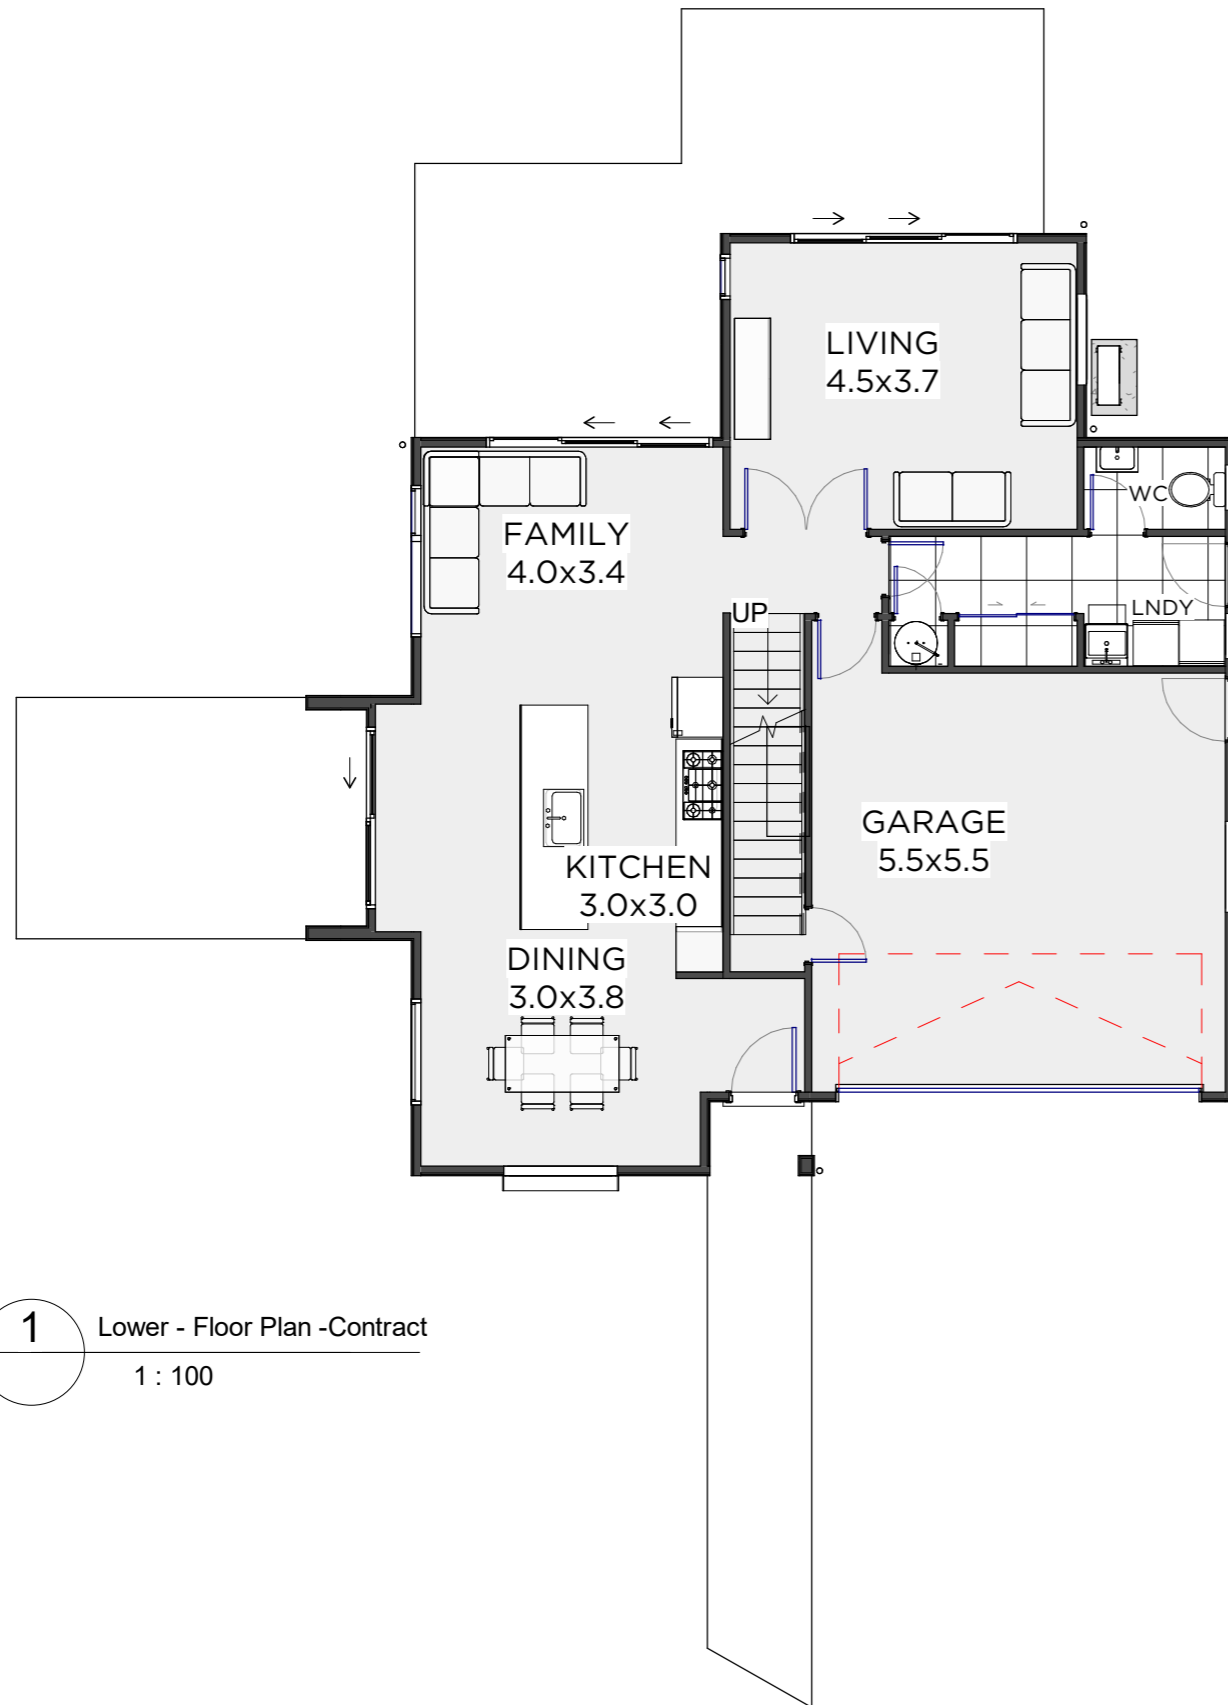

1 Lower - Floor Plan -Contract  
1 : 100

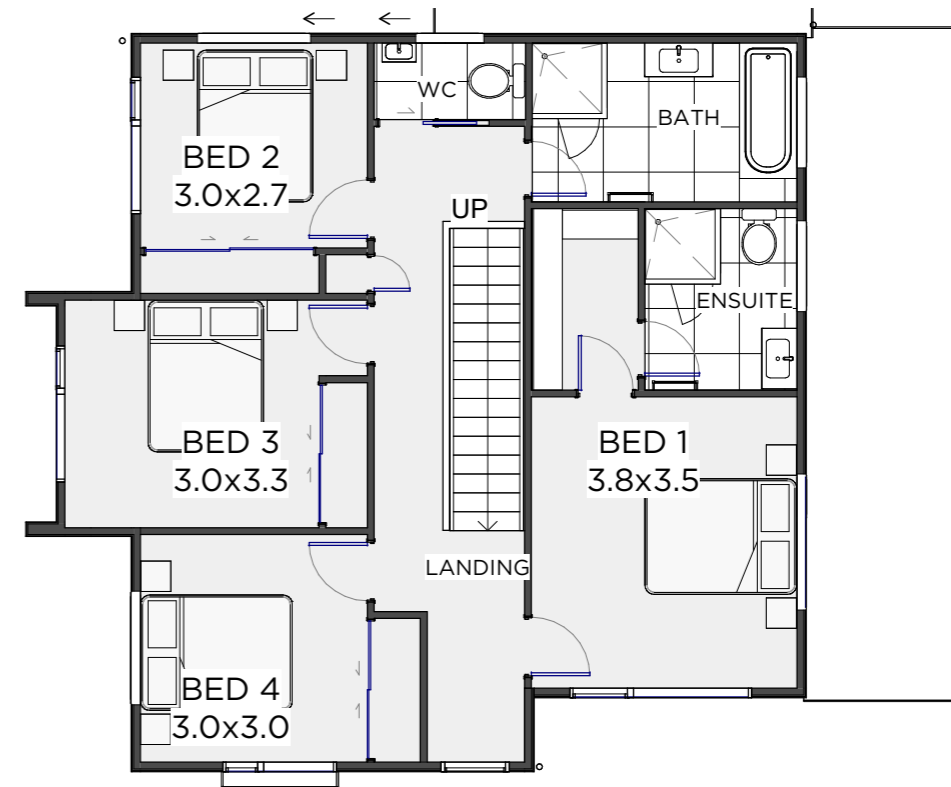


2 Upper - Floor Plan Contract  
1 : 100

LOT 5 PARK ESTATE

FLOOR AREA ~ 194.2m<sup>2</sup>

PLANS MAY BE SUBJECT TO CHANGE  
FLOOR AREA INDICATED IS  
APPROXIMATE ONLY


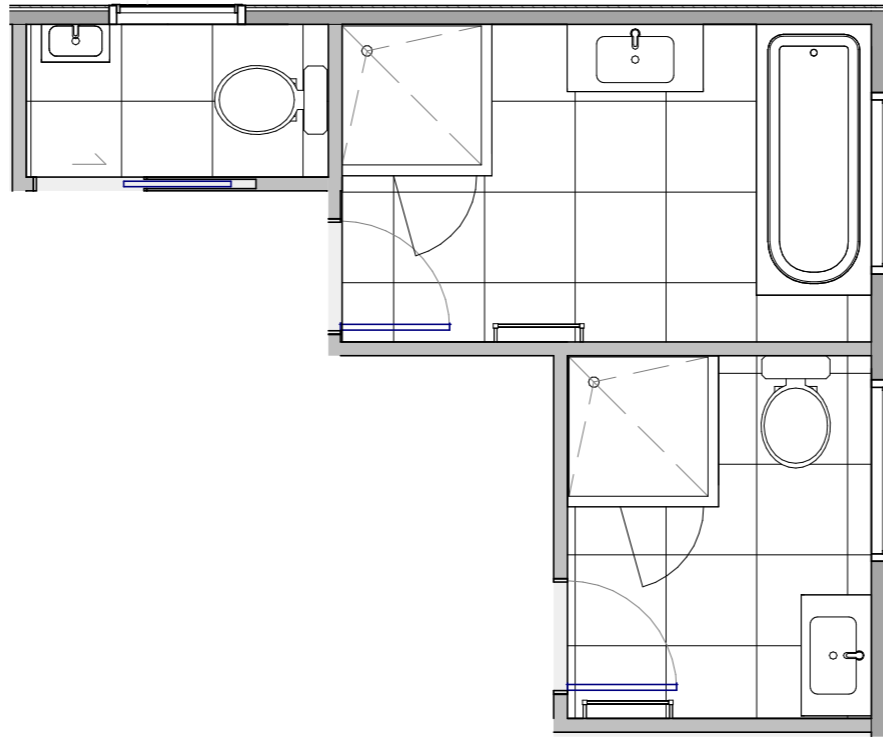


**1** Upper - Bathrooms contract  
1 : 50

LOT 5 PARK ESTATE

FLOOR AREA ~ 194.2m<sup>2</sup>


PLANS MAY BE SUBJECT TO CHANGE  
FLOOR AREA INDICATED IS  
APPROXIMATE ONLY

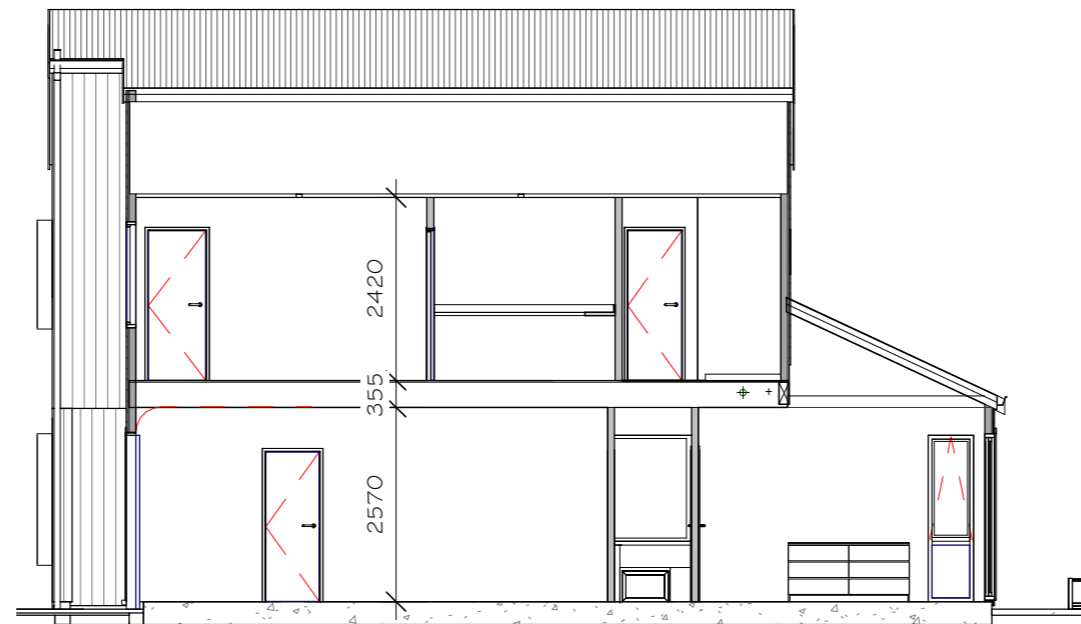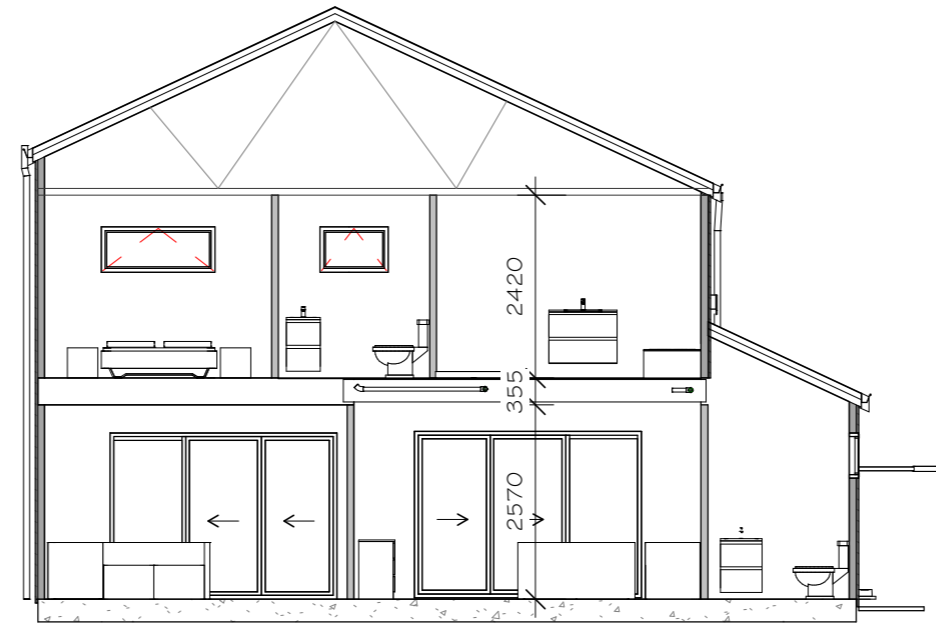

LOT 5 PARK ESTATE

FLOOR AREA ~ 194.2m<sup>2</sup>

PLANS MAY BE SUBJECT TO CHANGE  
FLOOR AREA INDICATED IS  
APPROXIMATE ONLY

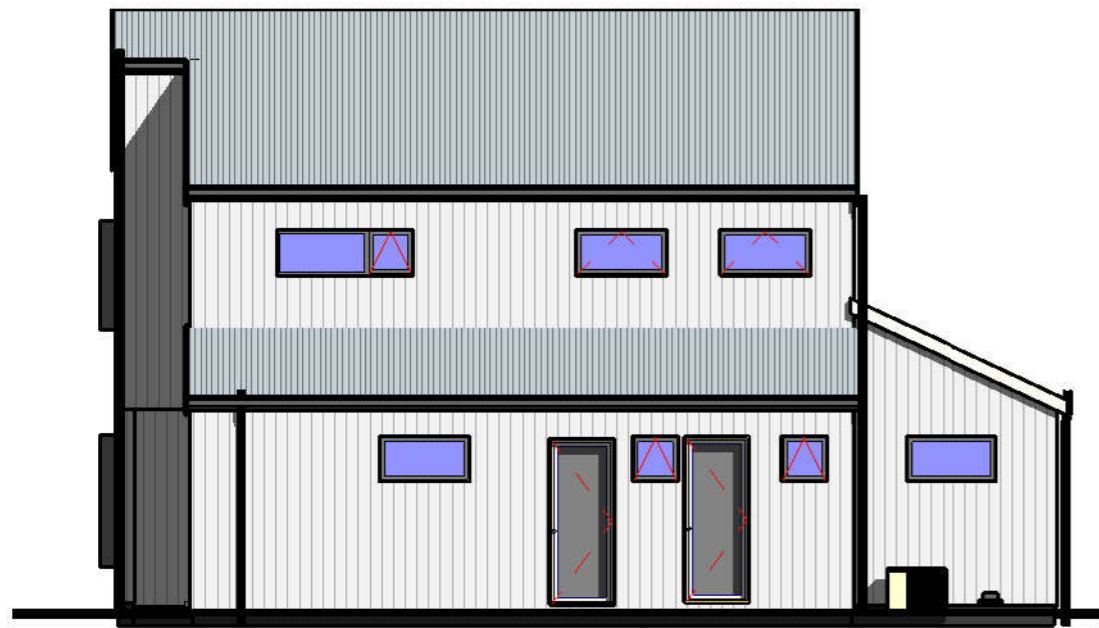

1 EAST Art  
A304 1 : 100



2 SOUTH Art  
A304 1 : 100



3 NORTH Art  
A304 1 : 100



4 WEST Art  
1 : 100

LOT 5 PARK ESTATE

FLOOR AREA ~ 194.2m2

PLANS MAY BE SUBJECT TO CHANGE  
FLOOR AREA INDICATED IS  
APPROXIMATE ONLY