



16,282
11,030
7,240
1,800
2,915

16,282
12,830
7,240
2,903


LOT 553
150 TE NAPI DRIVE
GROUND FLOOR PLAN
FLOOR AREA: 107 sm
SITE AREA: 153 sm

LOT 552
150 TE NAPI DRIVE
GROUND FLOOR PLAN
FLOOR AREA: 104 sm
SITE AREA: 119 sm

LOT 551
150 TE NAPI DRIVE
GROUND FLOOR PLAN
FLOOR AREA: 107 sm
SITE AREA: 154 sm

REV	DESCRIPTION	DATE
15 Hargreaves Street, St Mary's Bay Auckland 1011, NEW ZEALAND Phone: +64 9 522 2552		
WAIATASHORES 4B2 SUPERLOT 903 BLOCK 4, LOTS 551-553		
ADDRESS 150, 152, 154 TE NAPI DRIVE, WAIATASHORES, AUCKLAND		
DRAWING TITLE GROUND FLOOR PLAN		
SCALE	A1 - 1:50 A3 - double	JOB NO. PN-0415
DRAWN	ZG	SHEET
CHECKED	JM	REVISION
DATE	29/11/2023	

The contractor shall check and verify all dimensions, levels and angles on site prior to commencing any work. The copyright of these drawings and all parts thereof remain the property of SMITH ARCHITECTS (UK) LTD. Dimensions must not be scaled from the drawings.

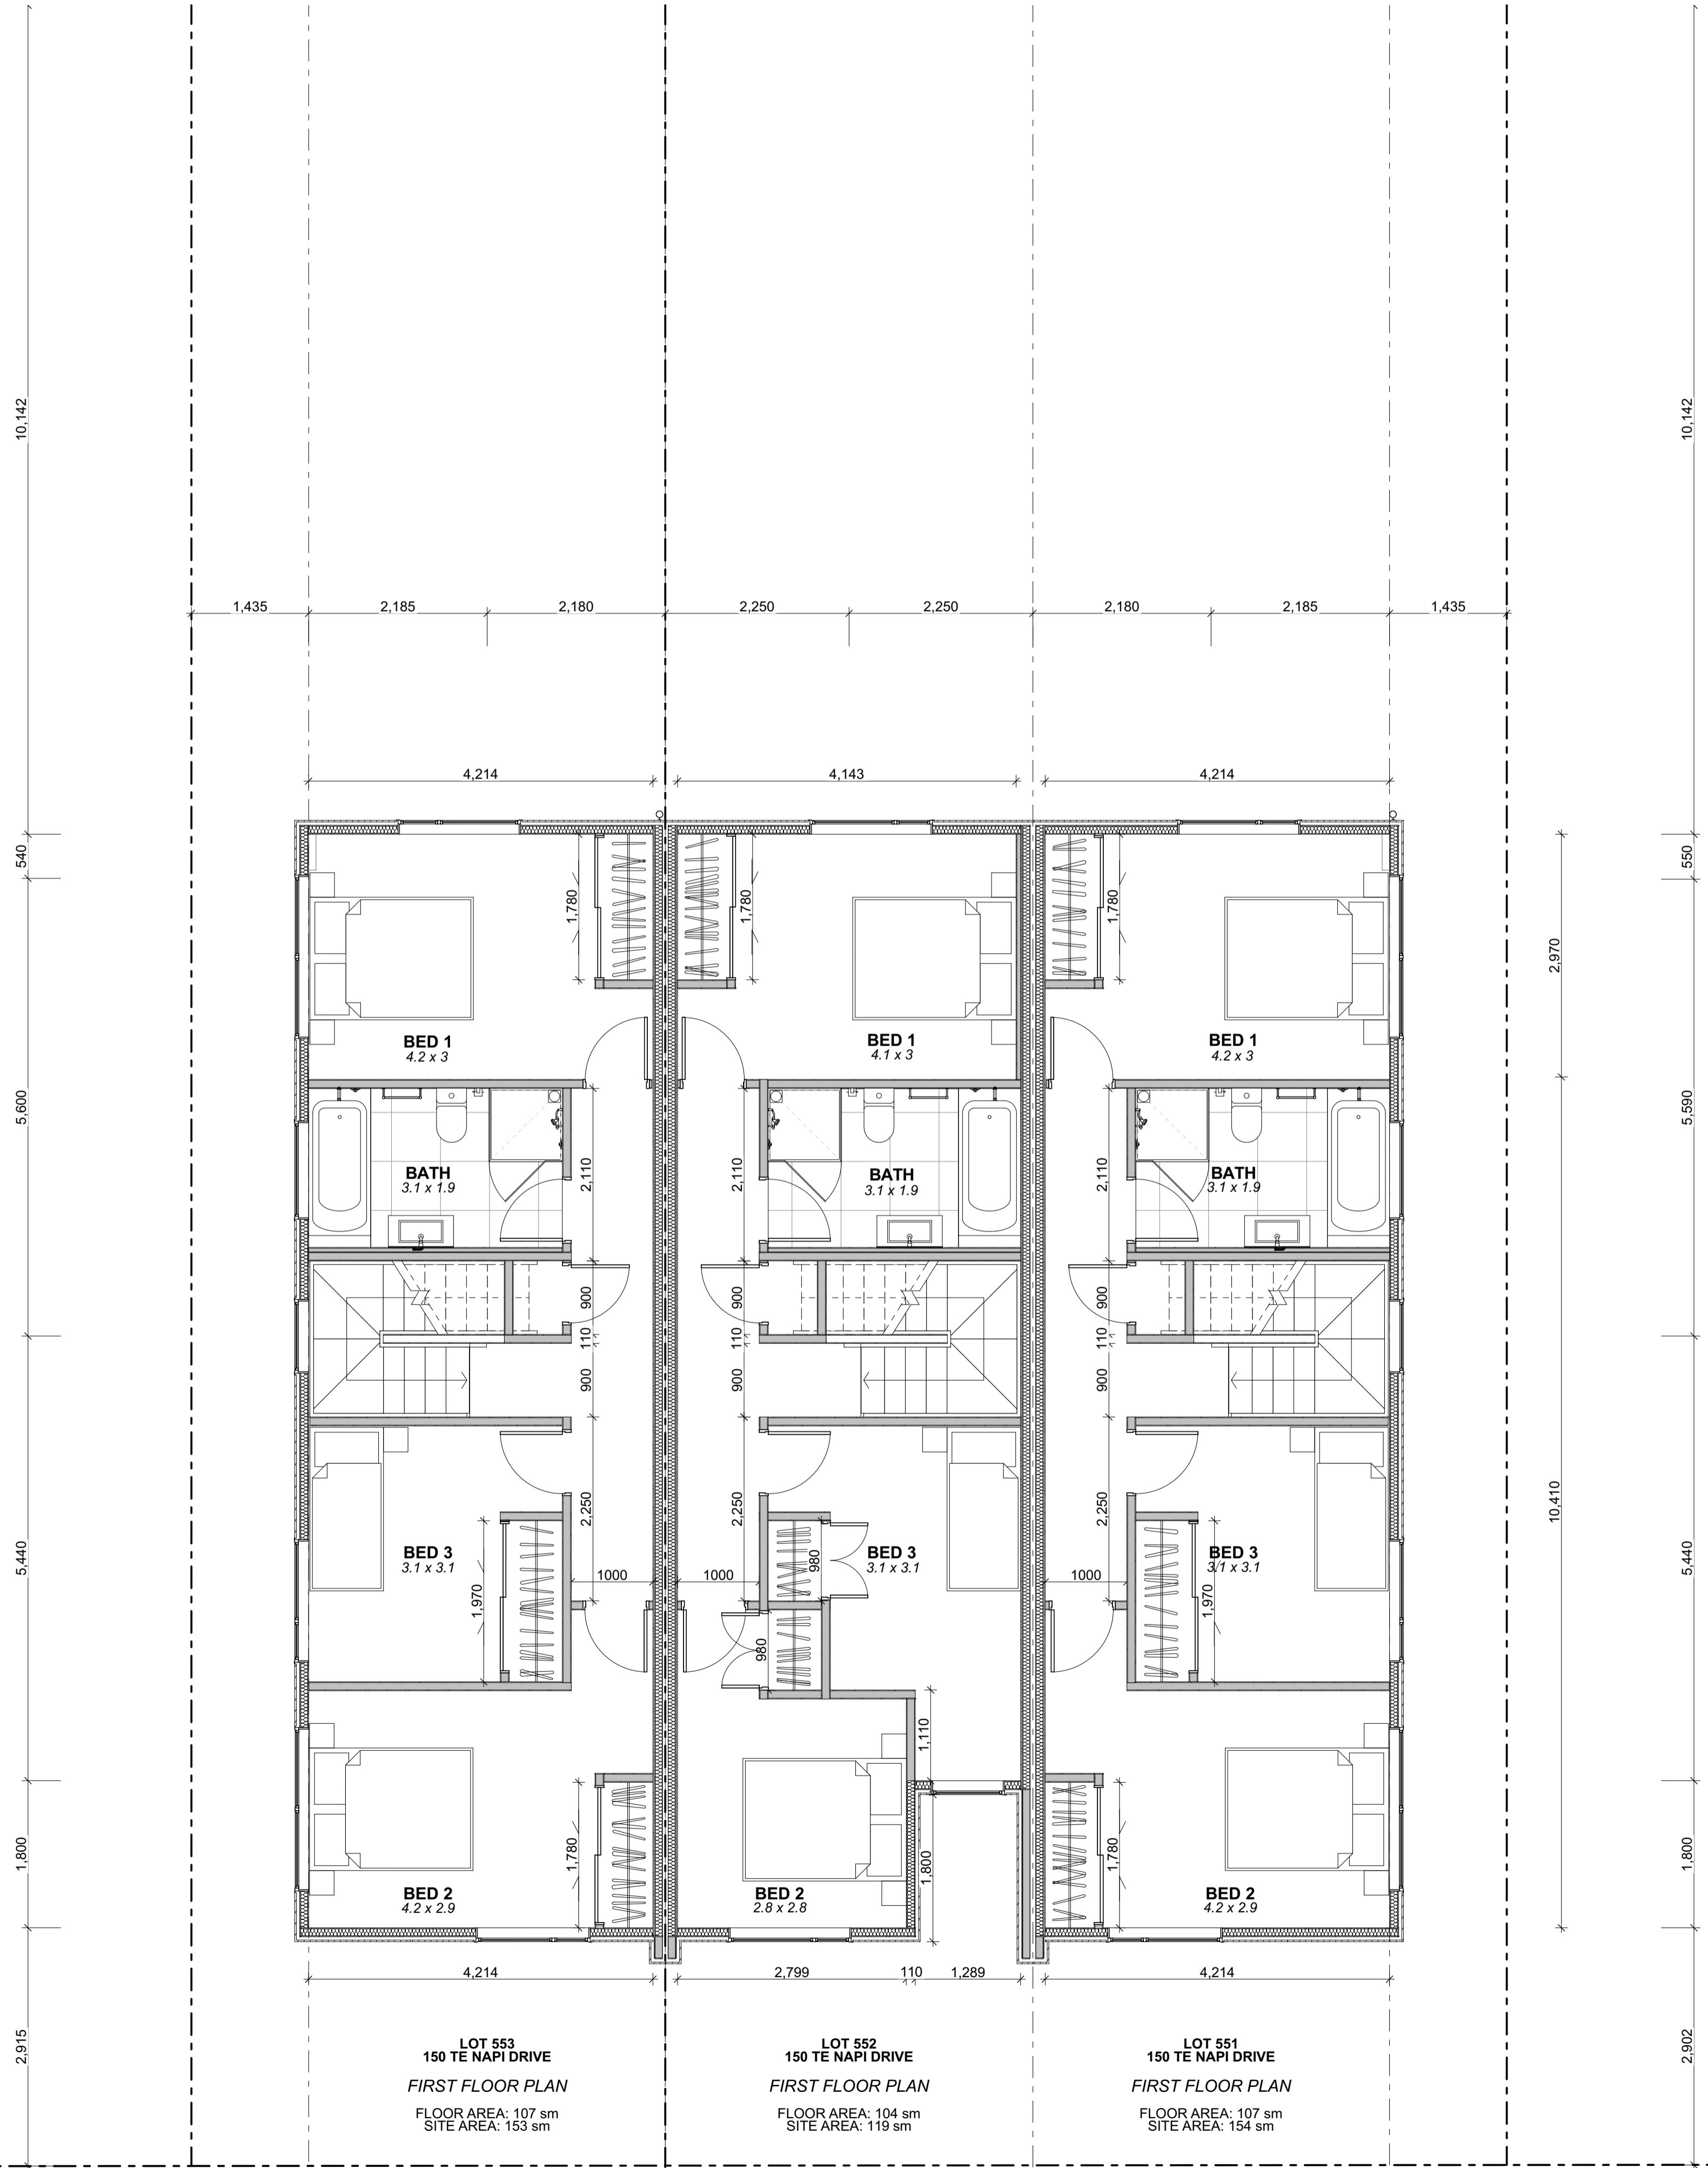

REV	DESCRIPTION	DATE
-----	-------------	------

Fletcher Living



SMITH ARCHITECTS

15 Hargreaves Street, St Mary's Bay
Auckland 1011, NEW ZEALAND
Phone: +64 9 522 2552

**WAIATASHORES 4B2
SUPERLOT 903
BLOCK 4, LOTS 551-553**

**150, 152, 154 TE NAPI DRIVE,
WAIATASHORES, AUCKLAND**

FIRST FLOOR PLAN

SCALE	A1 - 1:50 A3 - double	JOB NO.	PN-0415
DRAWN	ZG	SHEET	REVISION
CHECKED	JM		
DATE	29/11/2023		

The contractor shall check and verify all dimensions, levels and angles on site prior to commencing any work. The copyright of these drawings and all parts thereof remain the property of SMITH ARCHITECTS (UK) LTD. Dimensions must not be scaled from the drawings.

